



DETALJI BETONSKIH RUBNIKA, M=1:10


BETONSKI RUBNIK DIMENZIJA 15x25 cm MALI BETONSKI RUBNIK DIMENZIJA 8x20 cm

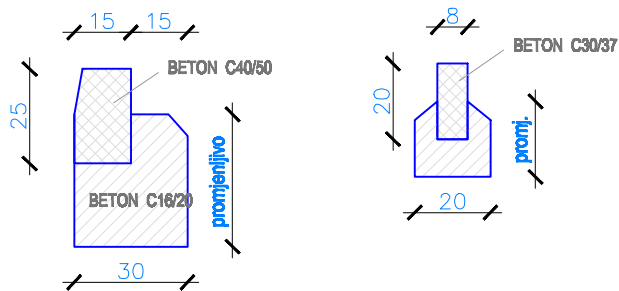


ROV ZA POLAGANJE PVC CIJEVI I UZEMLJIVAČKOG UŽETA MJ. 1:25

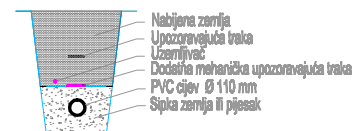


ROV ZA POLAGANJE PVC CIJEVI I UZEMLJIVAČKOG UŽETA KROZ TRUP CESTE MJ. 1:25

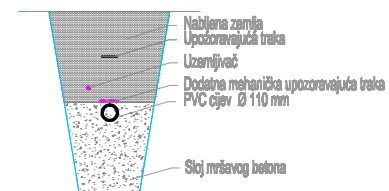

DETALJ BETONSKOG TEMELJA RASVJETNOG STUPA, M 1: 25

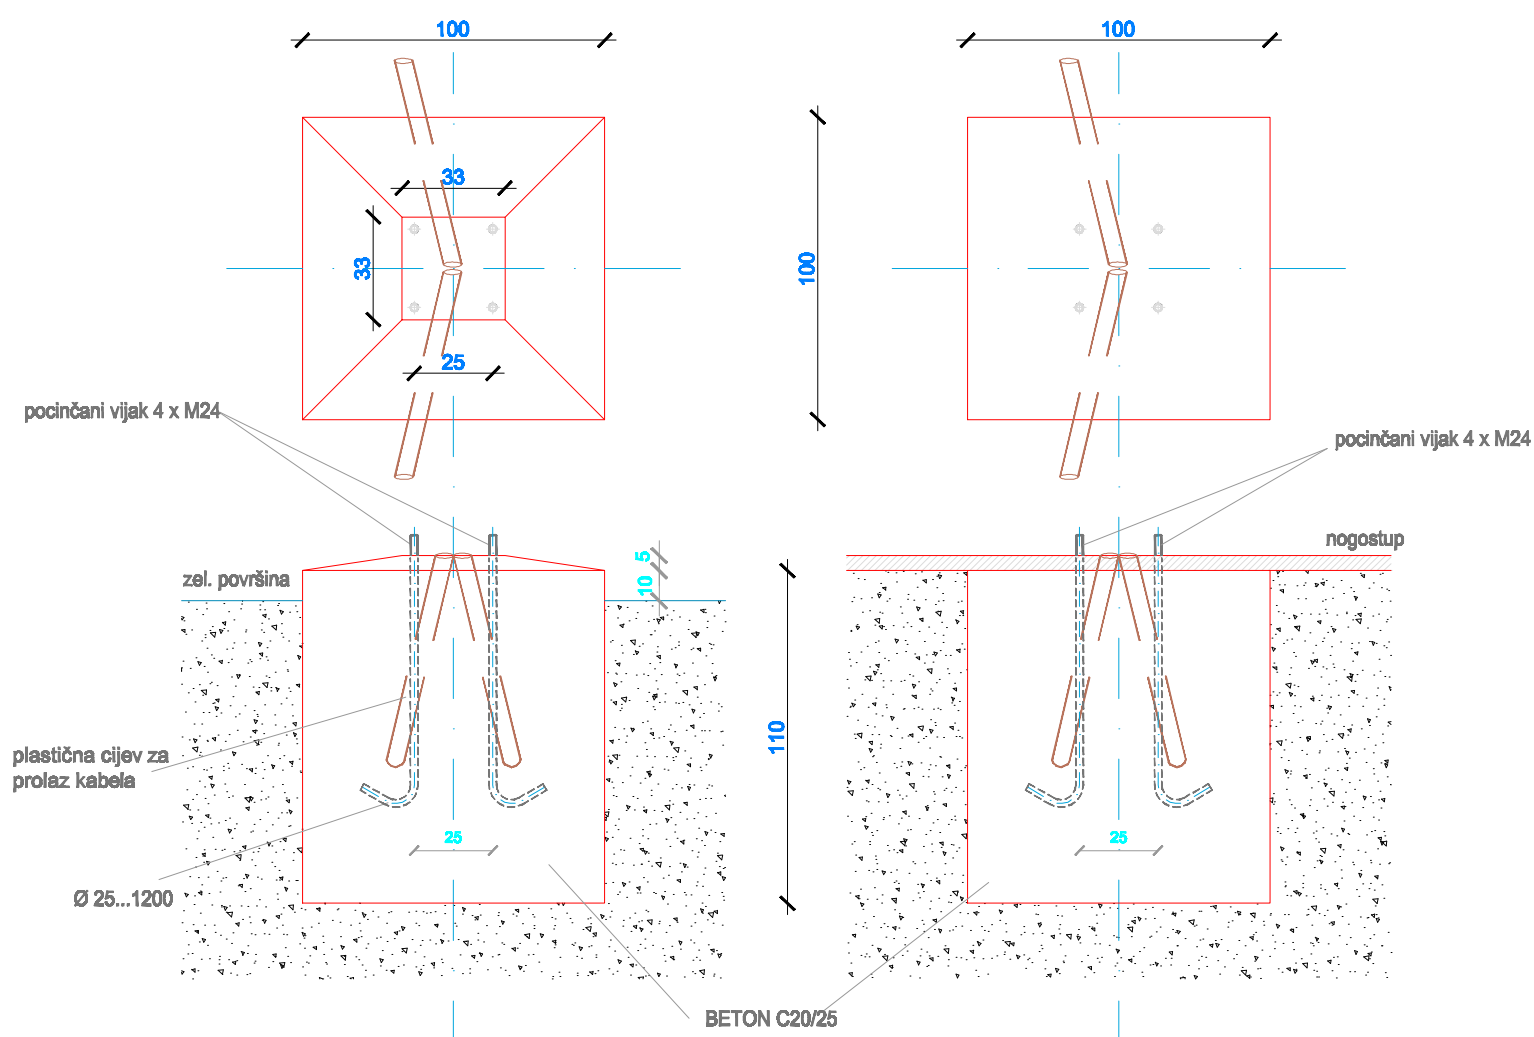

DETALJ BETONSKE RAMPE ZA INVALIDE MJ. 1:25

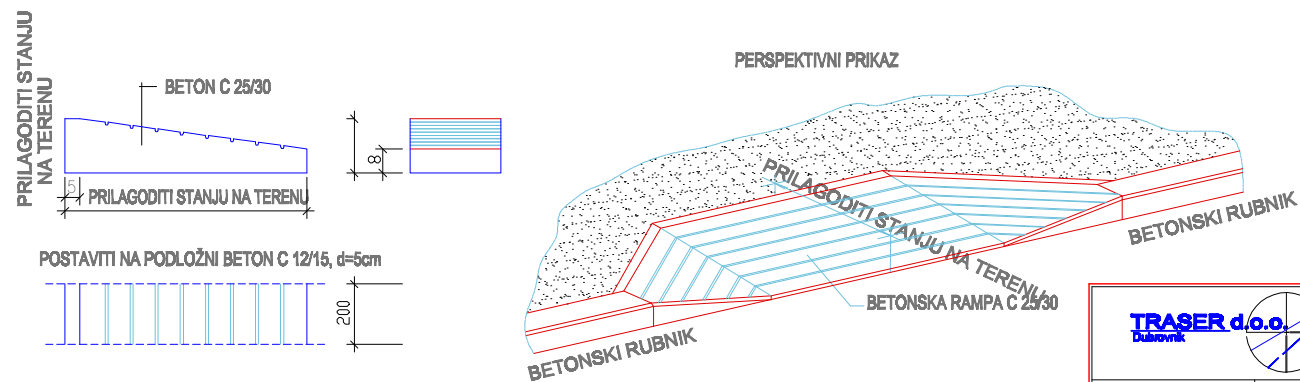

 " TRASER " D.O.O. za projektiranje i geodeziju DUBROVNIK - Bračinska 2B	
INVESTITOR	GRAD KORČULA, Trg A. i S. Radića 1
OBJEKAT	Nogostup pri ulici Ante Starčevića od kruznog toka do raskrižja sa ulicom Korčulanskih domobrana
PROJEKTA FAZA	GLAVNI PROJEKT
SADRŽAJ	DETALJI M 1:50
PROJEKTANTI	DURAN KLEPO dipl.ing.gradj. TOMISLAV DEMARIN dipl.ing.geod.
SURADNICI	JASMINKA STIPIŠIĆ struč.spec.ing.gradj. MIJO LJUBIĆ geod.teh.
DATUM	listopad, 2018
BR.TEH.DN.	84/18
PRILOG BR.	06