

UTVRDA "SV.VLAHO" - KORČULA


PRESJECI

PRESJEK 2,4,5 i 10

M 1:100 - list 1


presjek 2

85.00 m

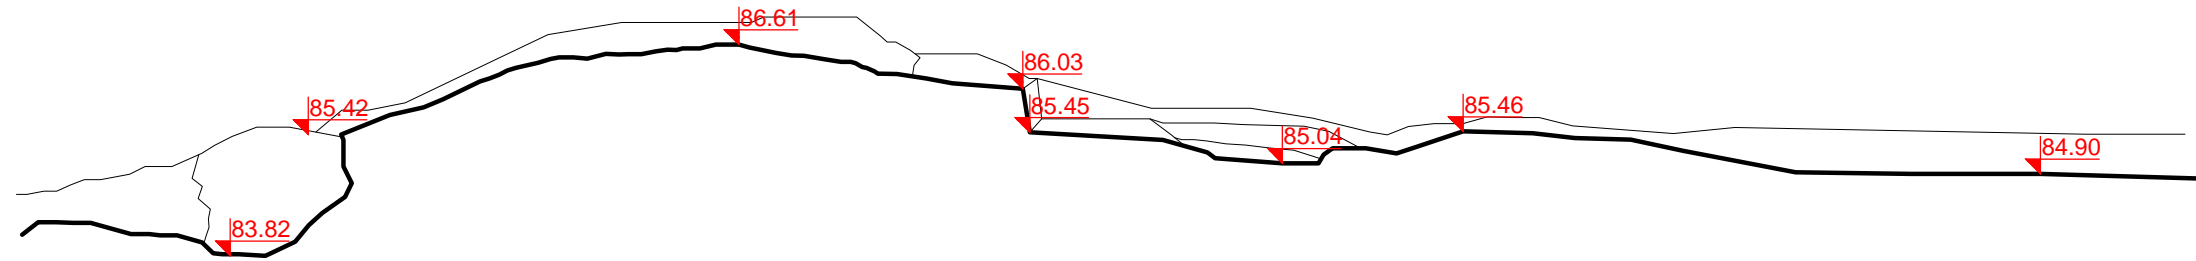


presjek 4

85.00 m

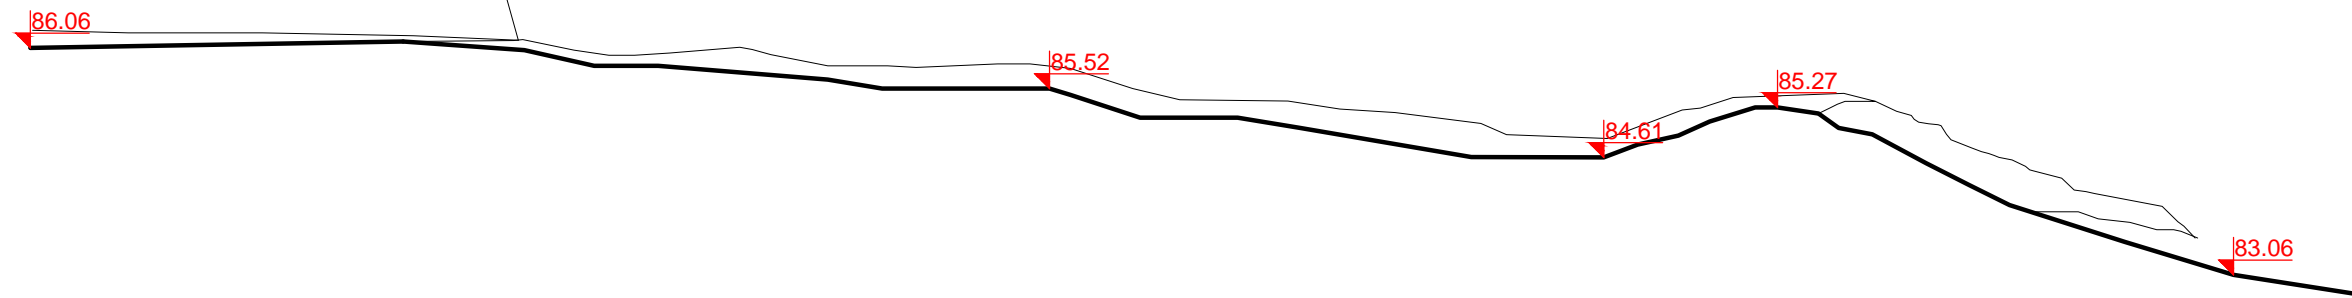

presjek 5

85.00 m

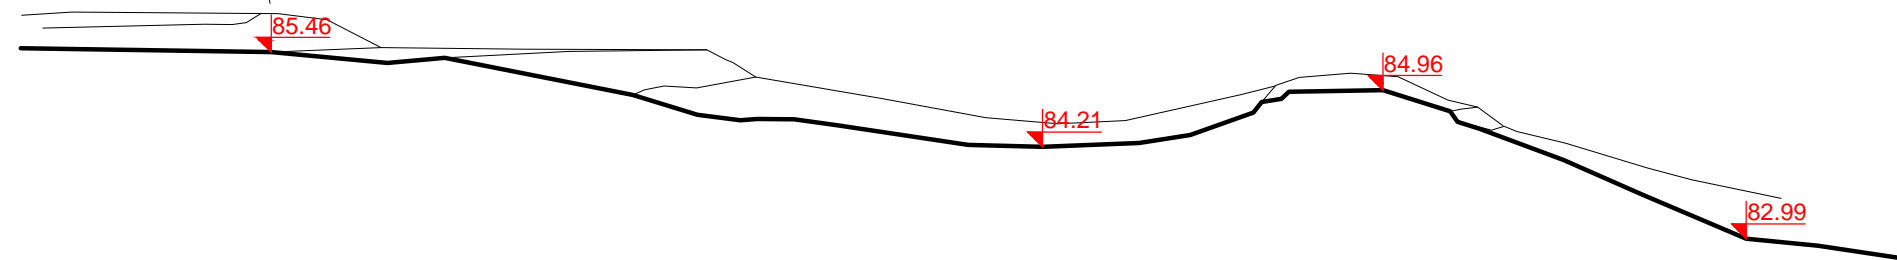

presjek 10

85.00 m



ROZA PROJEKT j.d.o.o.-SPLIT, Harambašićeva 9
OIB 73634331762
tel: 095 490 4900, 095 4904904

SUPERVIZOR: DINKO RADIĆ dr.sc.
ODGOVORNA OSOBA: DARIJE JAKAŠA dipl.ing.geod.
T.D. 5-12/18
prosinac, 2018.


UTVRDA "SV.VLAHO" - KORČULA

PRESJEKI


PRESJEK 11,12 i 13

M 1:100 - list 2


presjek 11

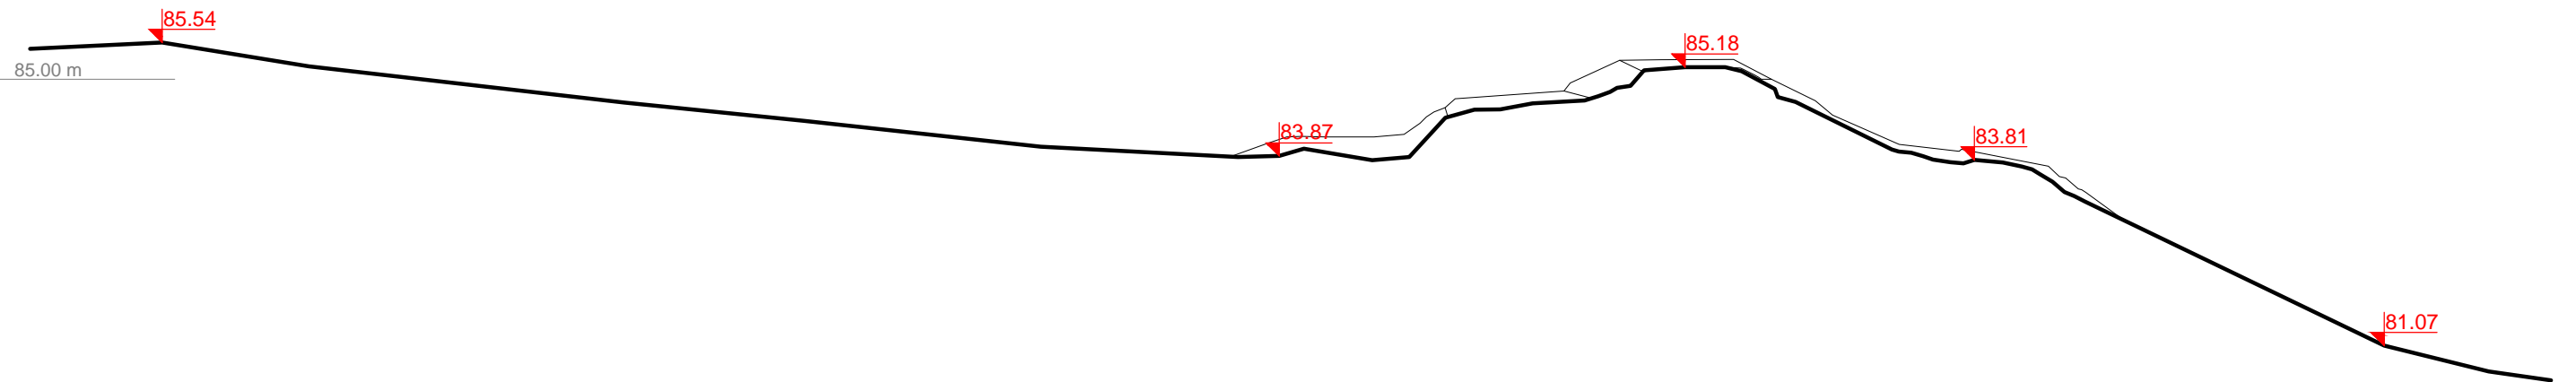

presjek 12

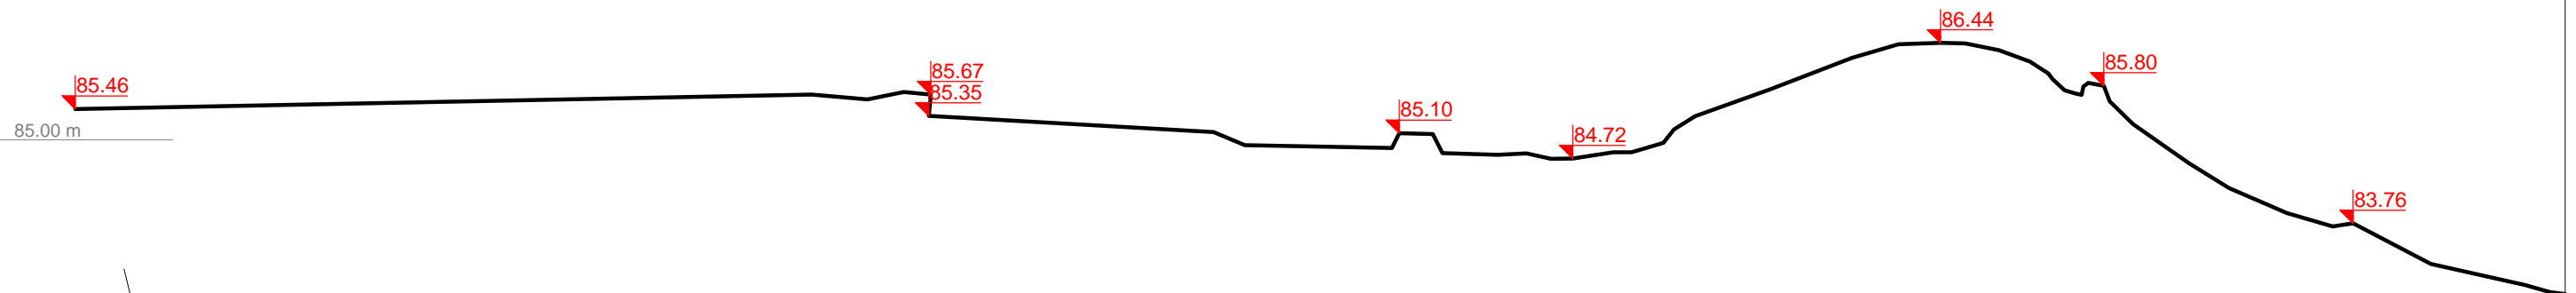

presjek 13

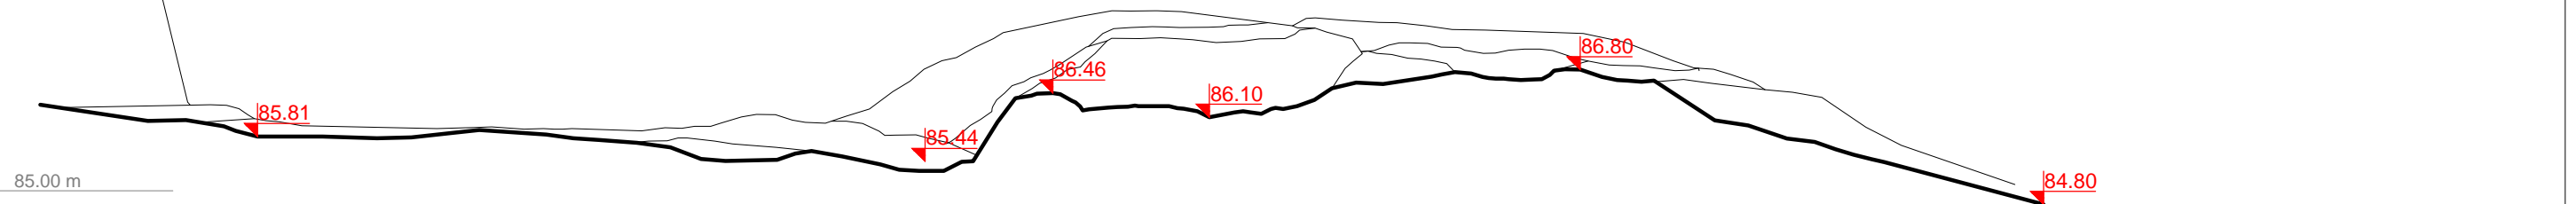

ROZA PROJEKT j.d.o.o.-SPLIT, Harambašićeva 9
OIB 73634331762
tel: 095 490 4900, 095 4904904

SUPERVIZOR: DINKO RADIĆ dr.sc.
ODGOVORNA OSOBA: DARIJE JAKAŠA dipl.ing.geod.
T.D. 5-12/18
prosinac, 2018.

UTVRDA "Sv.VLAHO" - KORČULA

M 1:100



4
757
880
551
480

sonda 3

sonda 4

sonda 5

sonda 1


sonda 2

4
757
820
551
440

ROZA PROJEKT J.d.o.o.-SPLIT, Harambašićeva 9
OIB 73654331762
tel. 098 490 4900, 095 4904904

OBJEKT :	kat. Čbr. 131, *496, *497, *498, *499 K.O. KORČULA, Mbr. 314650
MJESTO :	KORČULA
INVESTITOR :	GRAD KORČULA
SUPERVIZOR :	IVO VOJNOVIĆ dipl.ing.arh.
FAZA :	ARHITEKTONSKI SNIMAK SA ARHEOLOŠKIM SONDAMA
SADRŽAJ :	NACRT STVARNOG STANJA, M 1:100
SNIMILI :	ANTE TALLIJAČIĆ, geod.ing. MARLEA MARKIĆ, geod.ing.
ODGOVORNA OSOBA :	DARUJE JAKAŠA dipl.ing.geod. T.D. 5-12/18 prosinac, 2018.

GEODETSKI SITUACIJSKI NACRT
TVRĐAVA "SV. VLAHA"
K.O. KORČULA, Mbr. 314650
D.L. 1
M 1:250

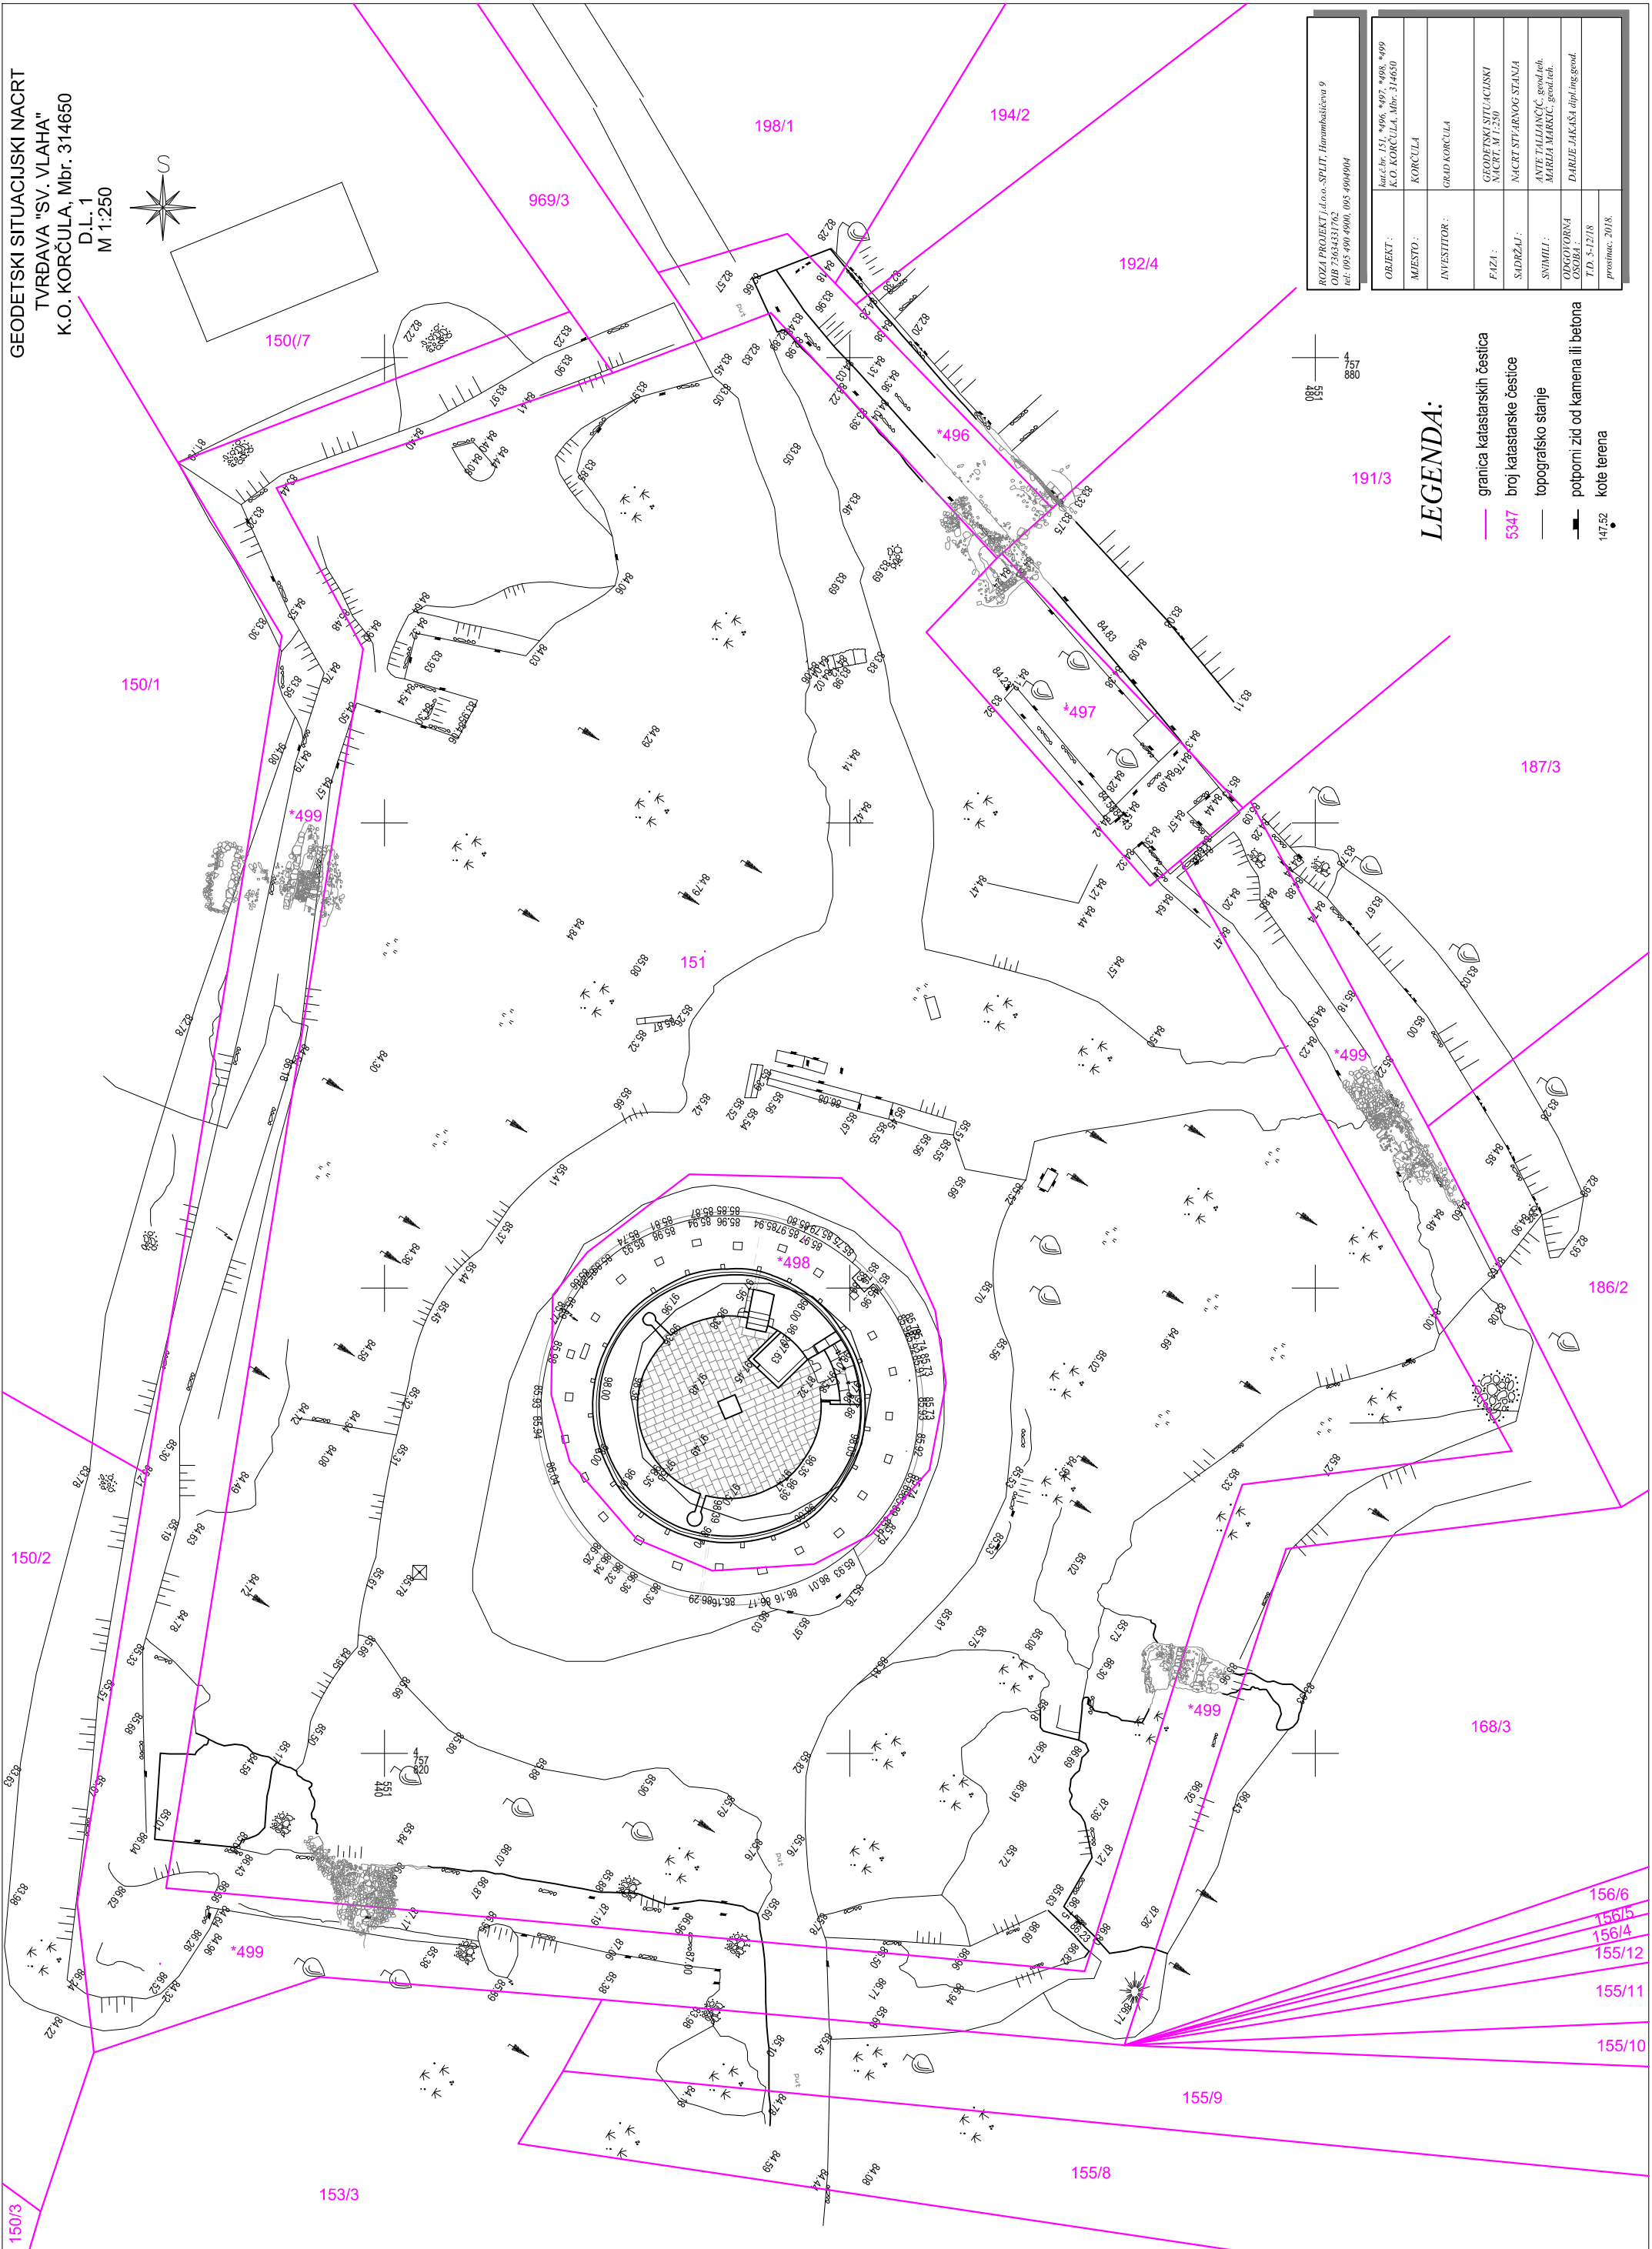

ROZA PROJEKT, d.o.o., SPLIT, Ilirijanska 9 OIB: 76633762 tel: 095 490 4900, 095 4904904	
OBJEKT:	kat. br. 151, *496, *497, *498, *499 K.O. KORČULA, Mbr. 314650
MJESTO:	KORČULA
INVESTITOR:	GRAD KORČULA
FAZA:	GEODETSKI SITUACIJSKI NACRT, M 1:250
SADRŽAJ:	NACRT STARIHOS STANJA
SVIMILI:	ANTE TULLIJAČ, vod. teh. MARIA MARKIĆ, grad. teh.
ODGOVORNA OSOBA:	DARJE JAKAŠI dipl. ing. geod.
T.D. 5-12/18	prosimac, 2018.

LEGENDA:

- granica katastarskih čestica
- 5347 broj katastarske čestice
- topografsko stanje
- potporni zid od kamena ili betona
- 147,52 kote terena


UTVRDA "Sv.VLAHO" - KORČULA

sonda 2


PRESJEK 1 i 2

M 1:20

PRESJEK 1-1

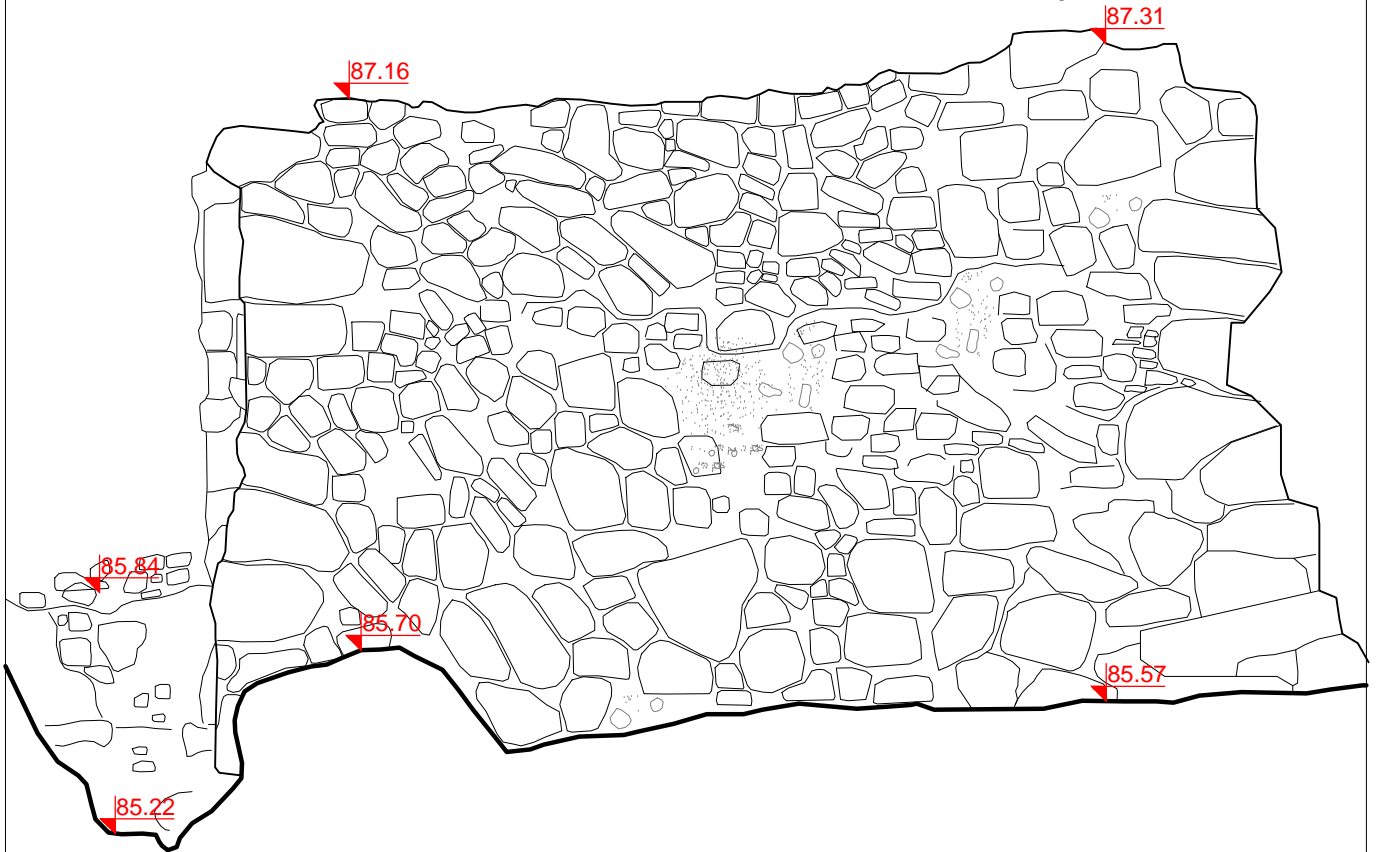

PRESJEK 2-2

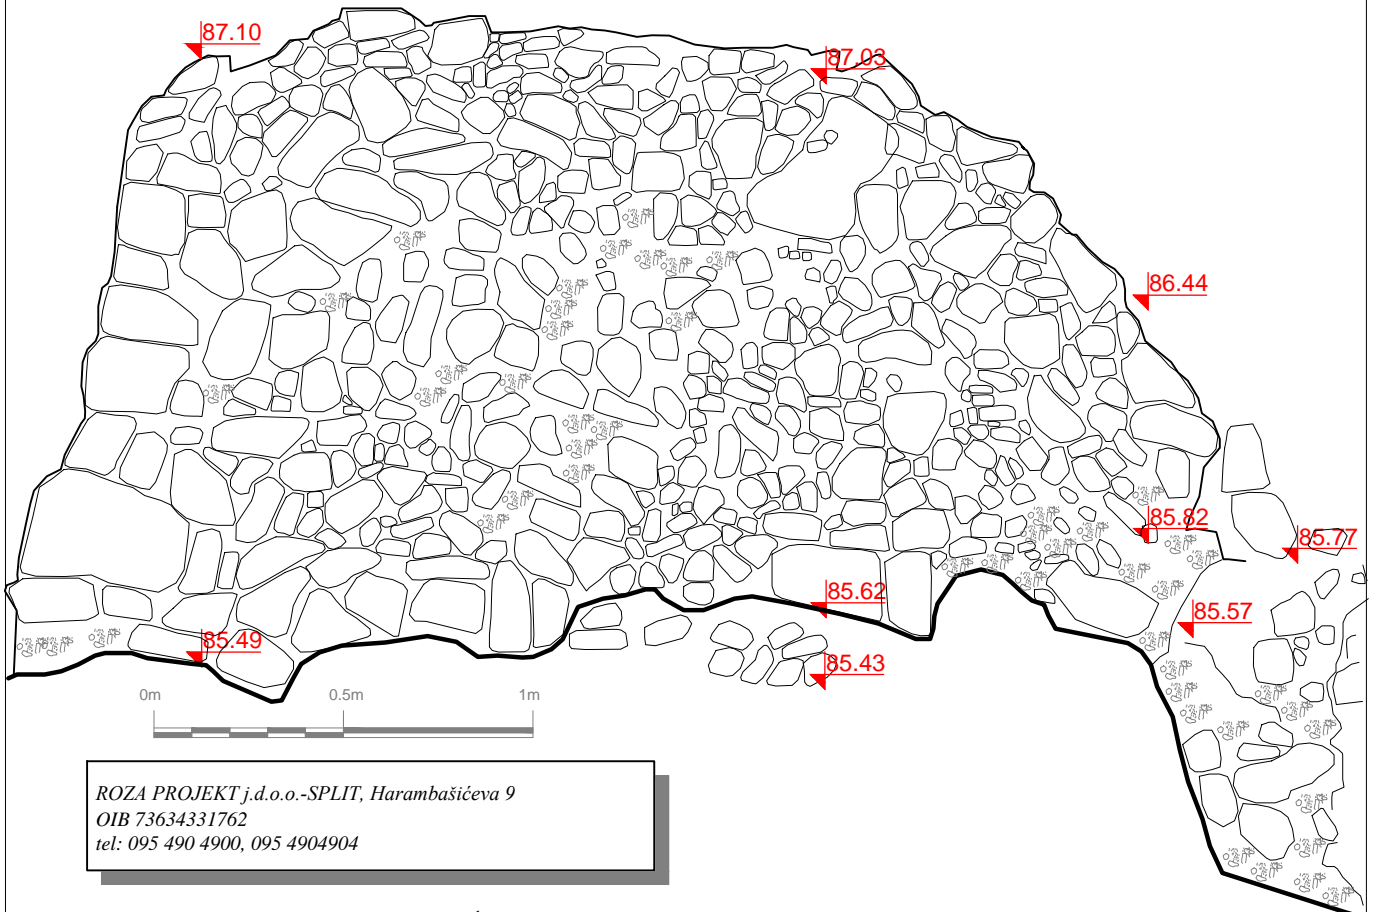

ROZA PROJEKT j.d.o.o.-SPLIT, Harambašićeva 9
OIB 73634331762
tel: 095 490 4900, 095 4904904

SUPERVIZOR: DINKO RADIĆ dr.sc.
ODGOVORNA OSOBA : DARIJE JAKAŠA dipl.ing.geod.
T.D. 5-12/18
prosinac, 2018.


UTVRDA "Sv.VLAHO" - KORČULA

sonda 2

PRESJEK 3

M 1:20

PRESJEK 3-3

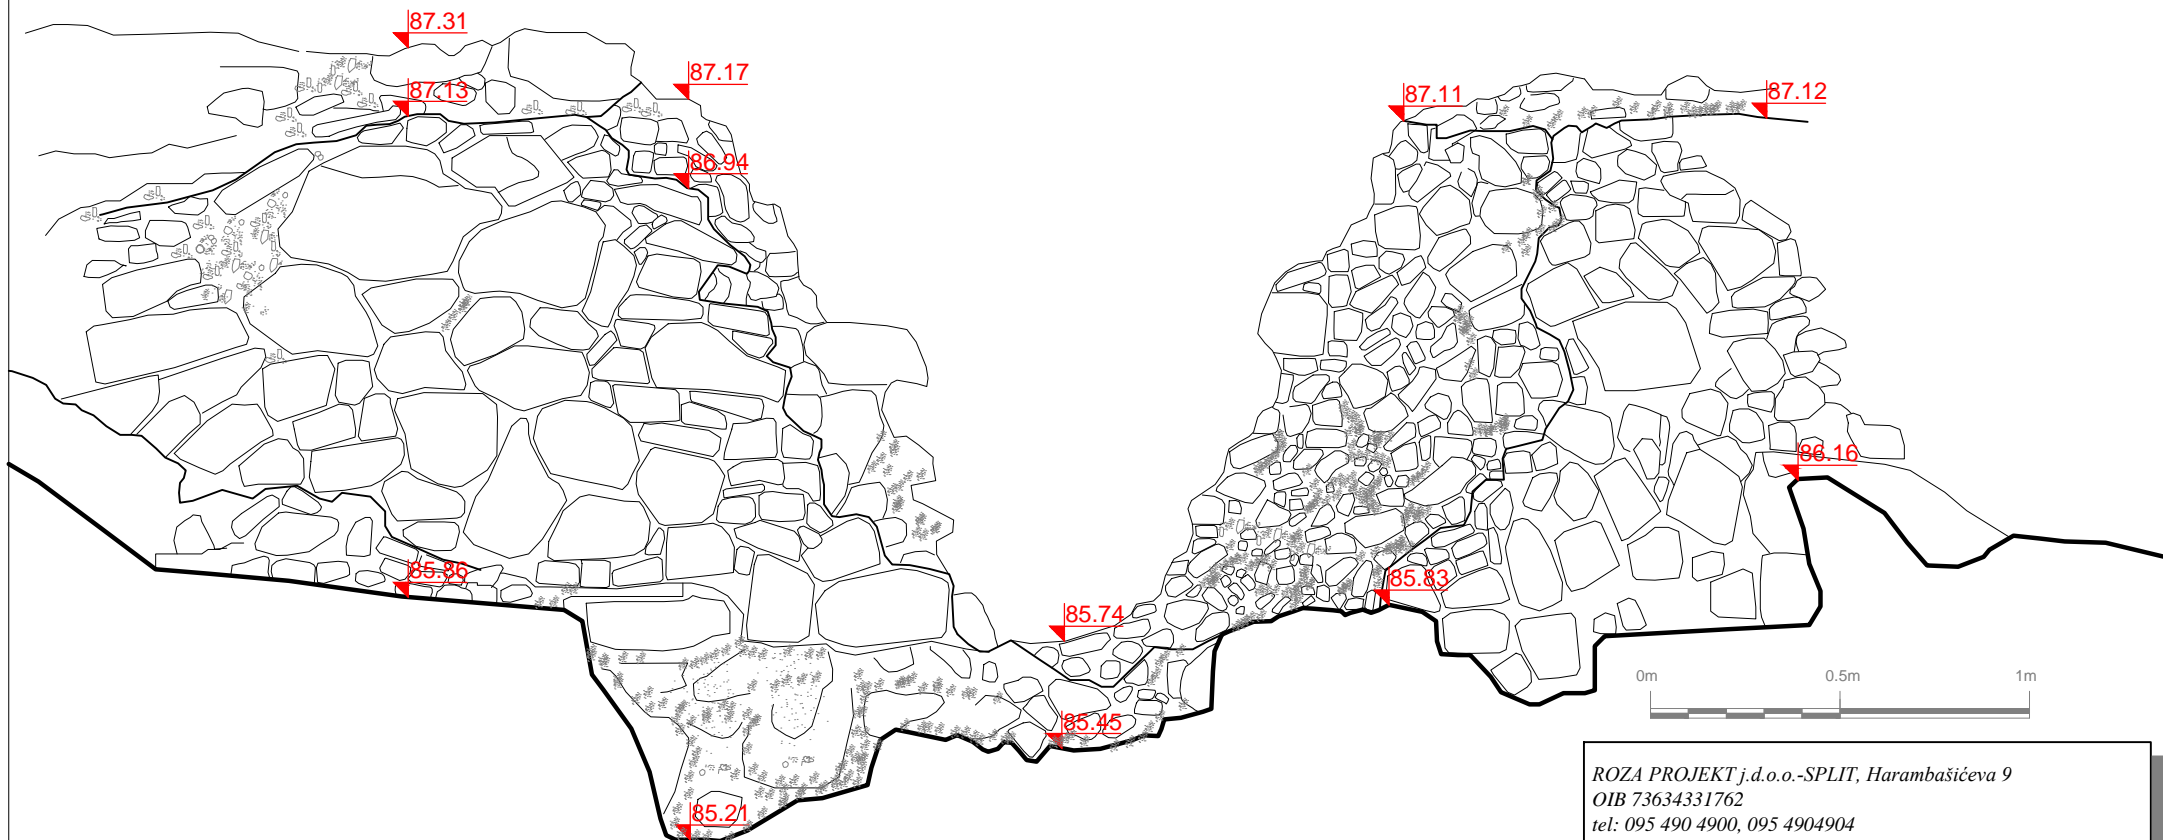

ROZA PROJEKT j.d.o.o.-SPLIT, Harambašićeva 9
OIB 73634331762
tel: 095 490 4900, 095 4904904


SUPERVIZOR: DINKO RADIĆ dr.sc.
ODGOVORNA OSOBA : DARIJE JAKAŠA dipl.ing.geod.
T.D. 5-12/18
prosinac, 2018.

UTVRDA "Sv.VLAHO" - KORČULA

sonda 2

TLOCRT

M 1:20

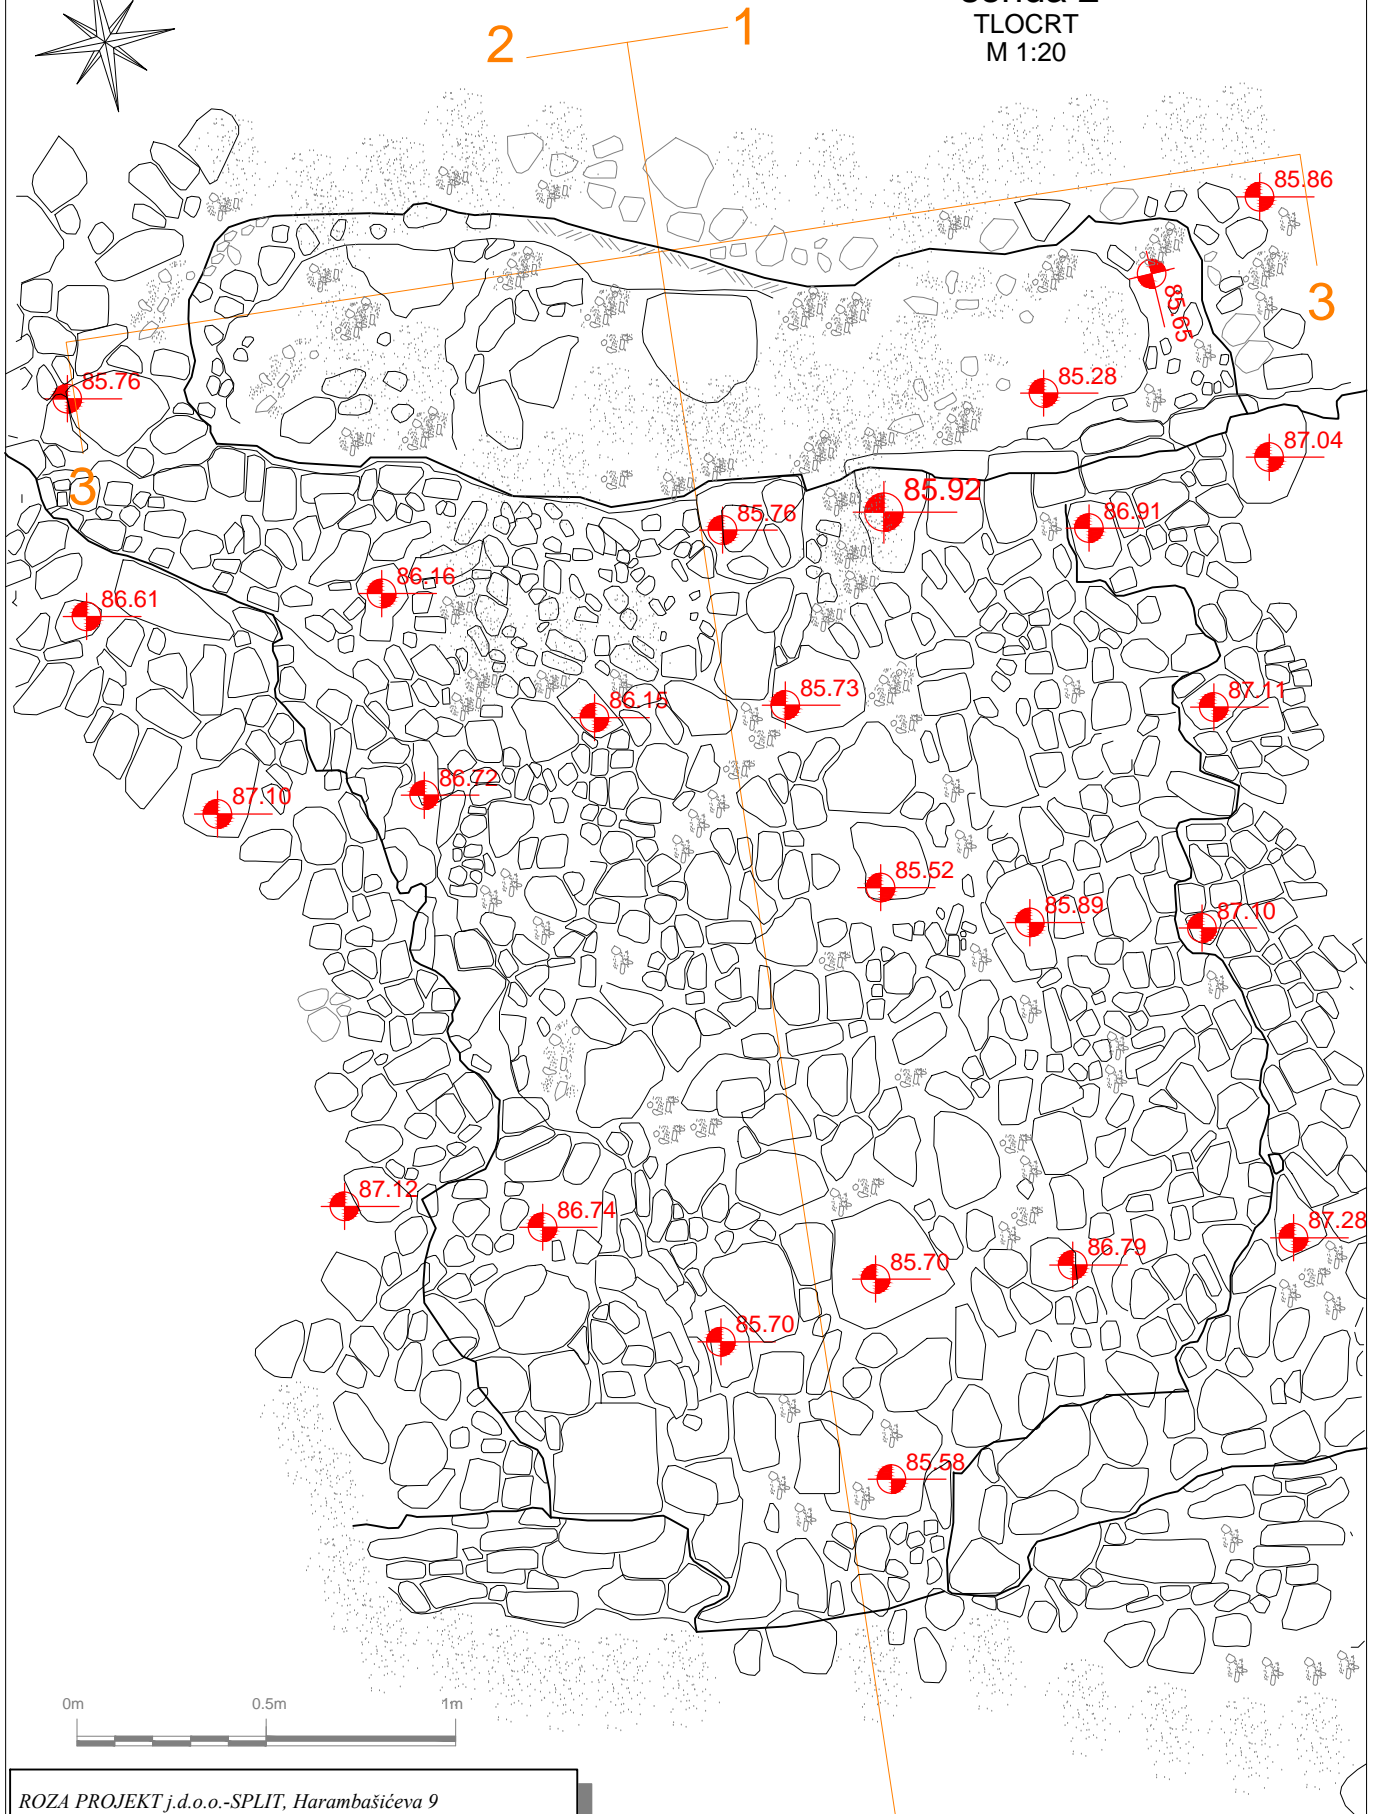

ROZA PROJEKT j.d.o.o.-SPLIT, Harambašićeva 9
OIB 73634331762
tel: 095 490 4900, 095 4904904

SUPERVIZOR: DINKO RADIĆ dr.sc.
ODGOVORNA OSOBA : DARIJE JAKAŠA dipl.ing.geod.
T.D. 5-12/18
prosinac, 2018.


UTVRDA "Sv.VLAHO" - KORČULA

sonda 3


PRESJEK 1,2 | 3

M 1:20


PRESJEK 1-1

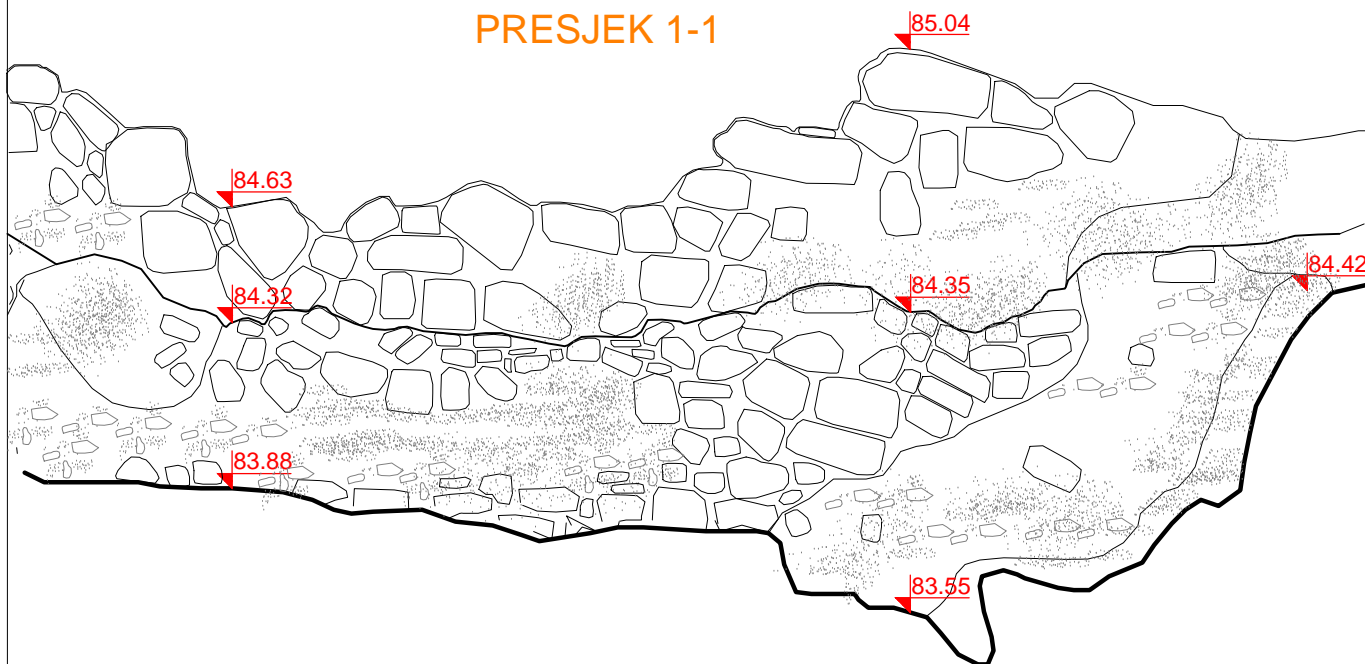

PRESJEK 2-2

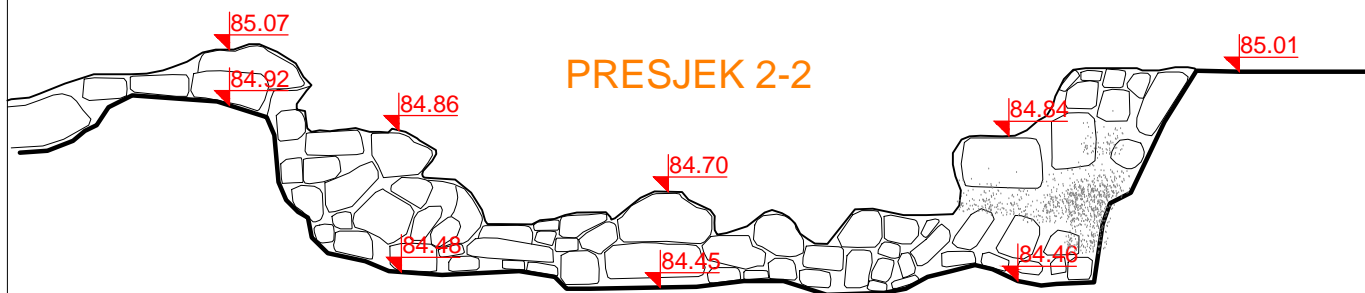

PRESJEK 3-3

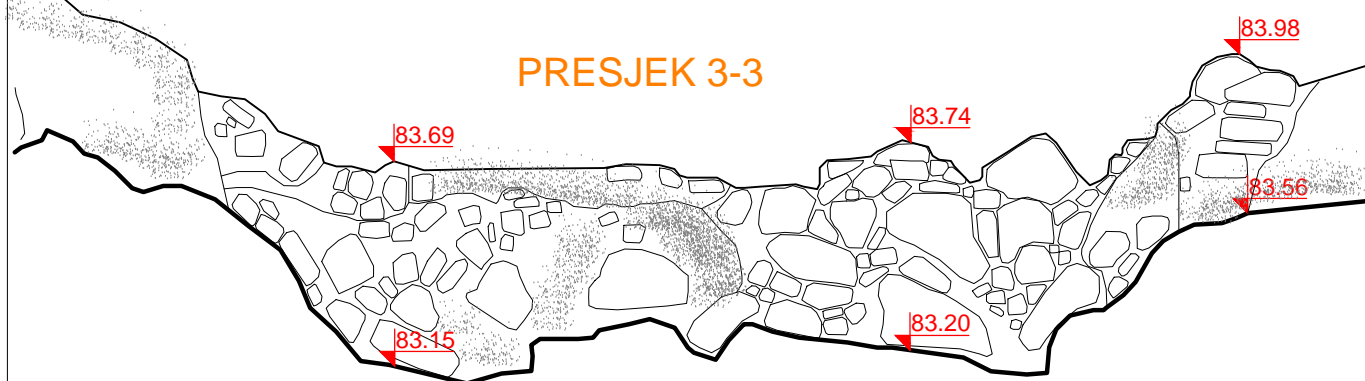

ROZA PROJEKT j.d.o.o.-SPLIT, Harambašićeva 9
OIB 73634331762
tel: 095 490 4900, 095 4904904

SUPERVIZOR: DINKO RADIĆ dr.sc.
ODGOVORNA OSOBA : DARIJE JAKAŠA dipl.ing.geod.
T.D. 5-12/18
prosinac, 2018.

UTVRDA "Sv.VLAHO" - KORČULA

sonda 3

TLOCRT


M 1:20




ROZA PROJEKT j.d.o.o.-SPLIT, Harambašićeva 9
OIB 73634331762
tel: 095 490 4900, 095 4904904

SUPERVIZOR: DINKO RADIĆ dr.sc.
ODGOVORNA OSOBA: DARIJE JAKAŠA dipl.ing.geod.
T.D. 5-12/18
prosinac, 2018.

PRESJEK 1-1

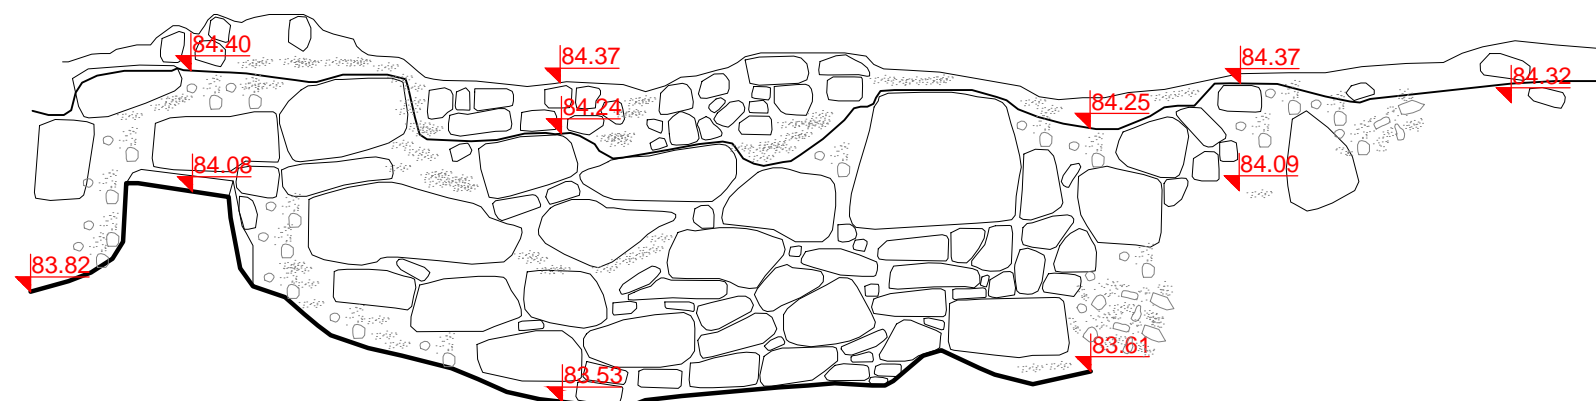


PRESJEK 3-3

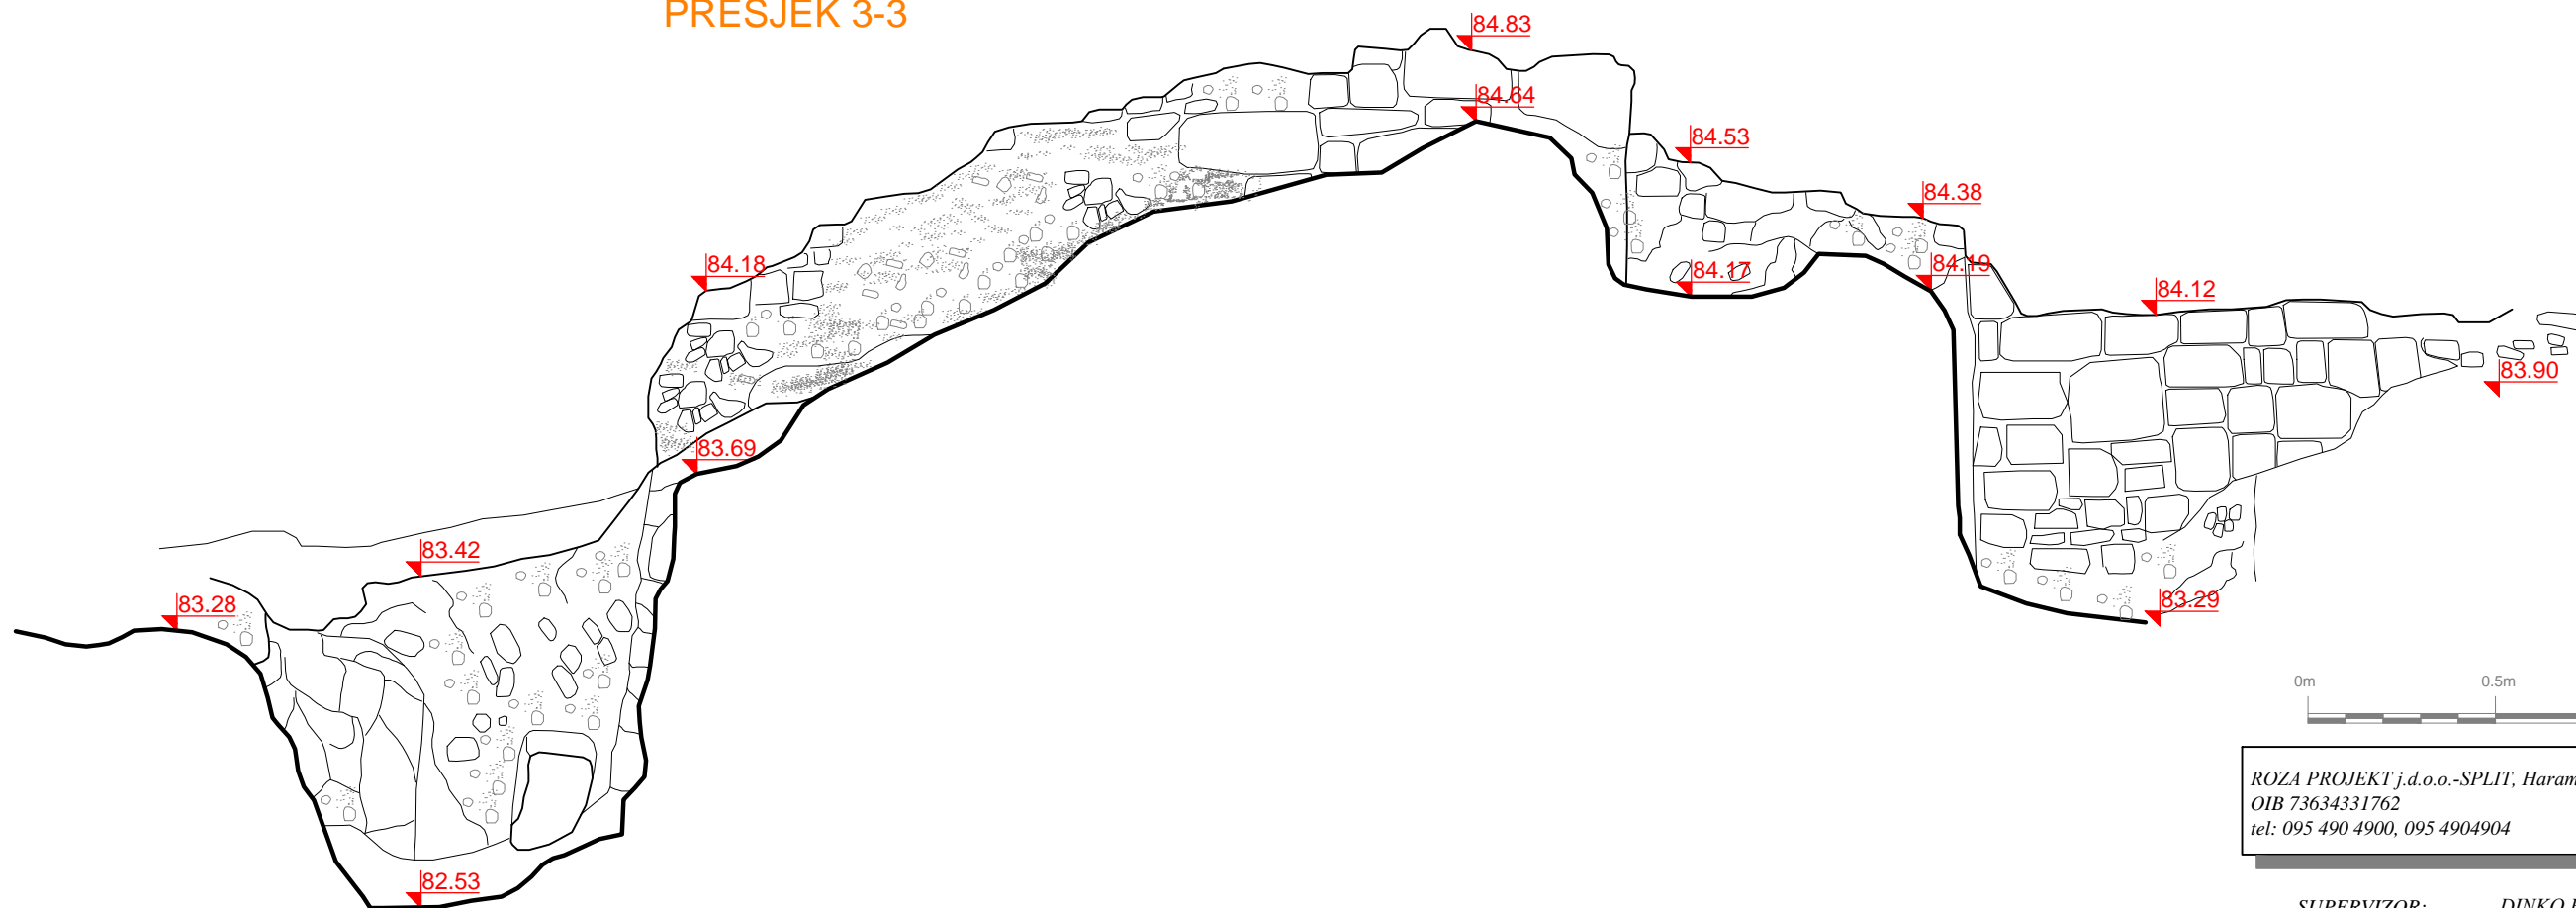

ROZA PROJEKT j.d.o.o.-SPLIT, Harambašićeva 9
OIB 73634331762
tel: 095 490 4900, 095 4904904

SUPERVIZOR: DINKO RADIĆ dr.sc.
ODGOVORNA OSOBA: DARIJE JAKAŠA dipl.ing.geod.
T.D. 5-12/18
prosinac, 2018.



PRESJEK 2-2

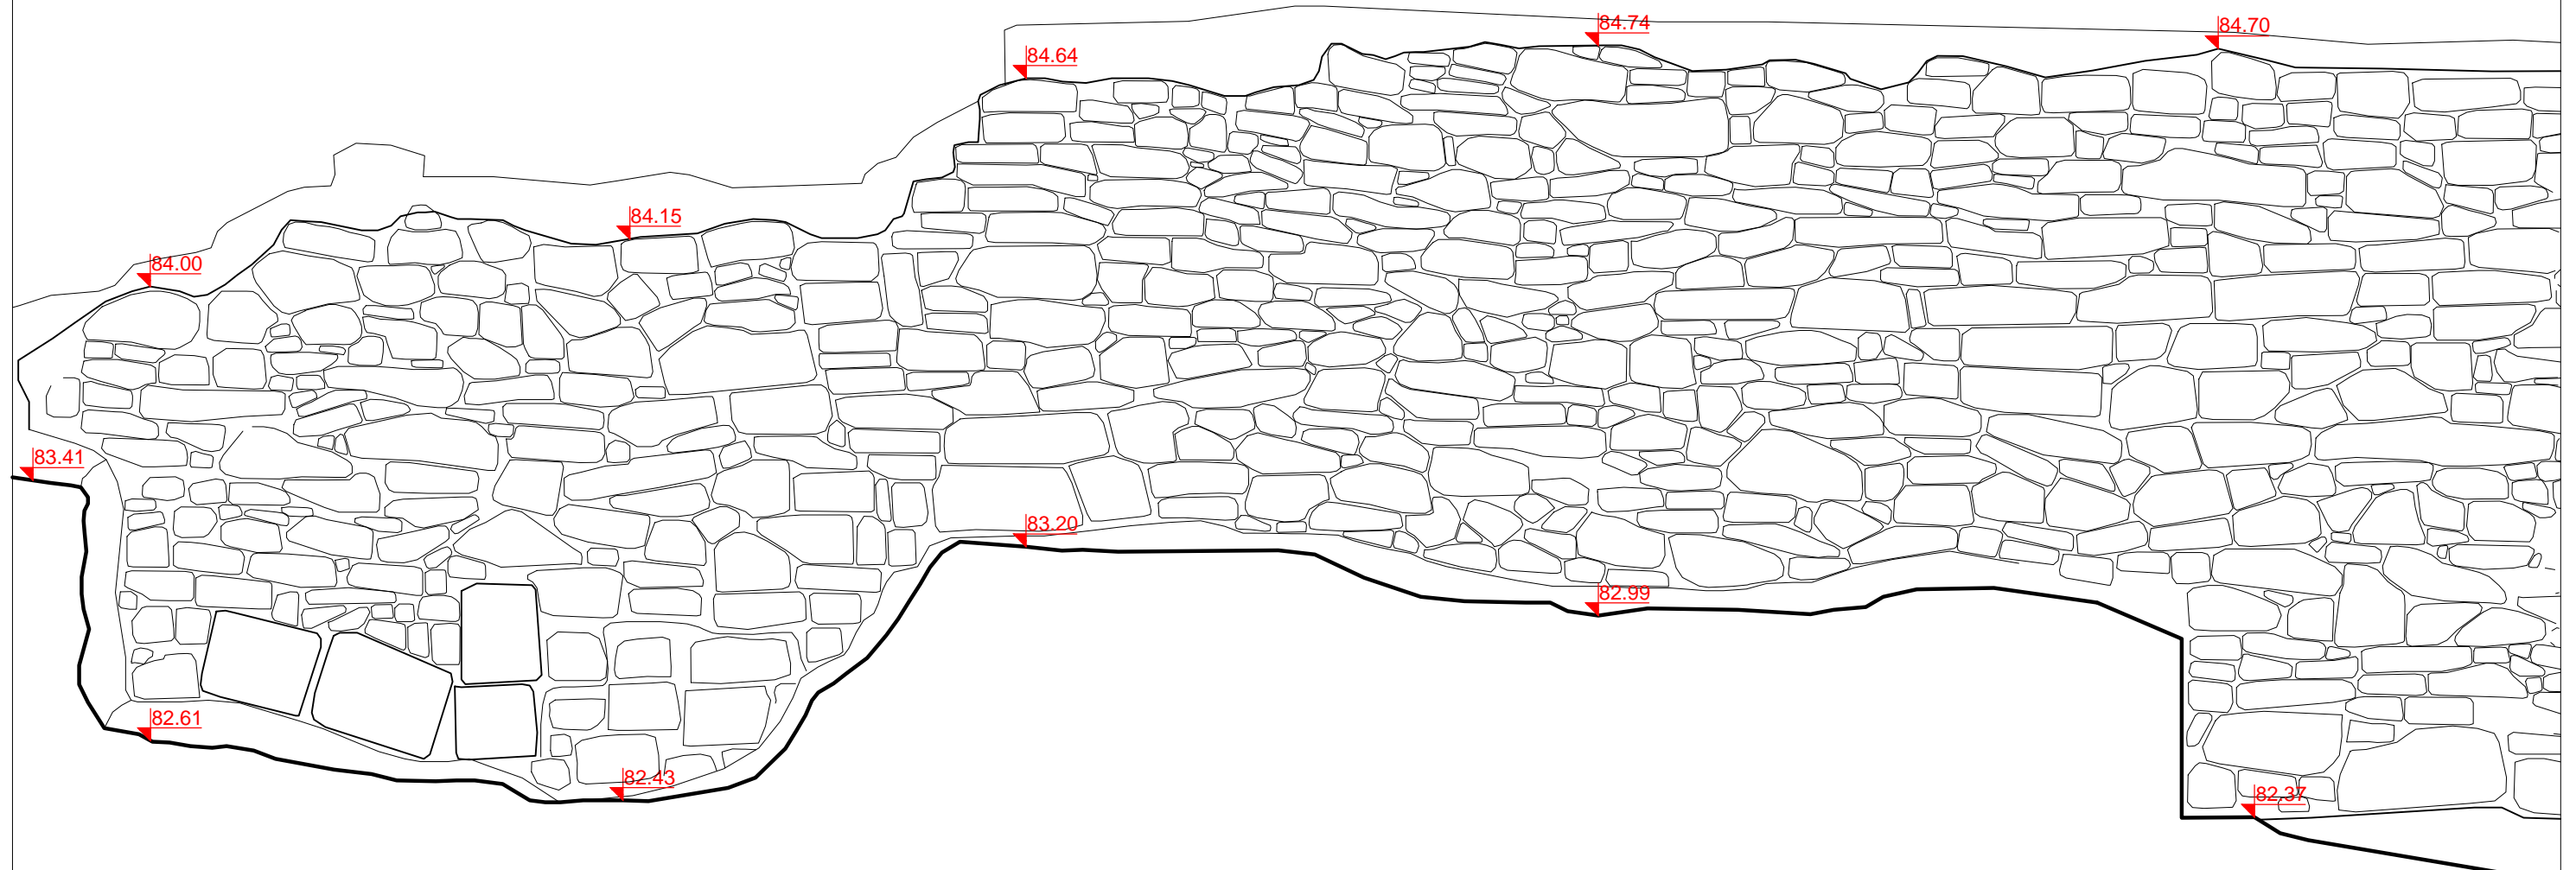

ROZA PROJEKT j.d.o.o.-SPLIT, Harambašićeva 9
OIB 73634331762
tel: 095 490 4900, 095 4904904

SUPERVIZOR: DINKO RADIĆ dr.sc.
ODGOVORNA OSOBA: DARIJE JAKAŠA dipl.ing.geod.
T.D. 5-12/18
prosinac, 2018.

PRESJEK 2-2

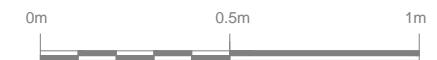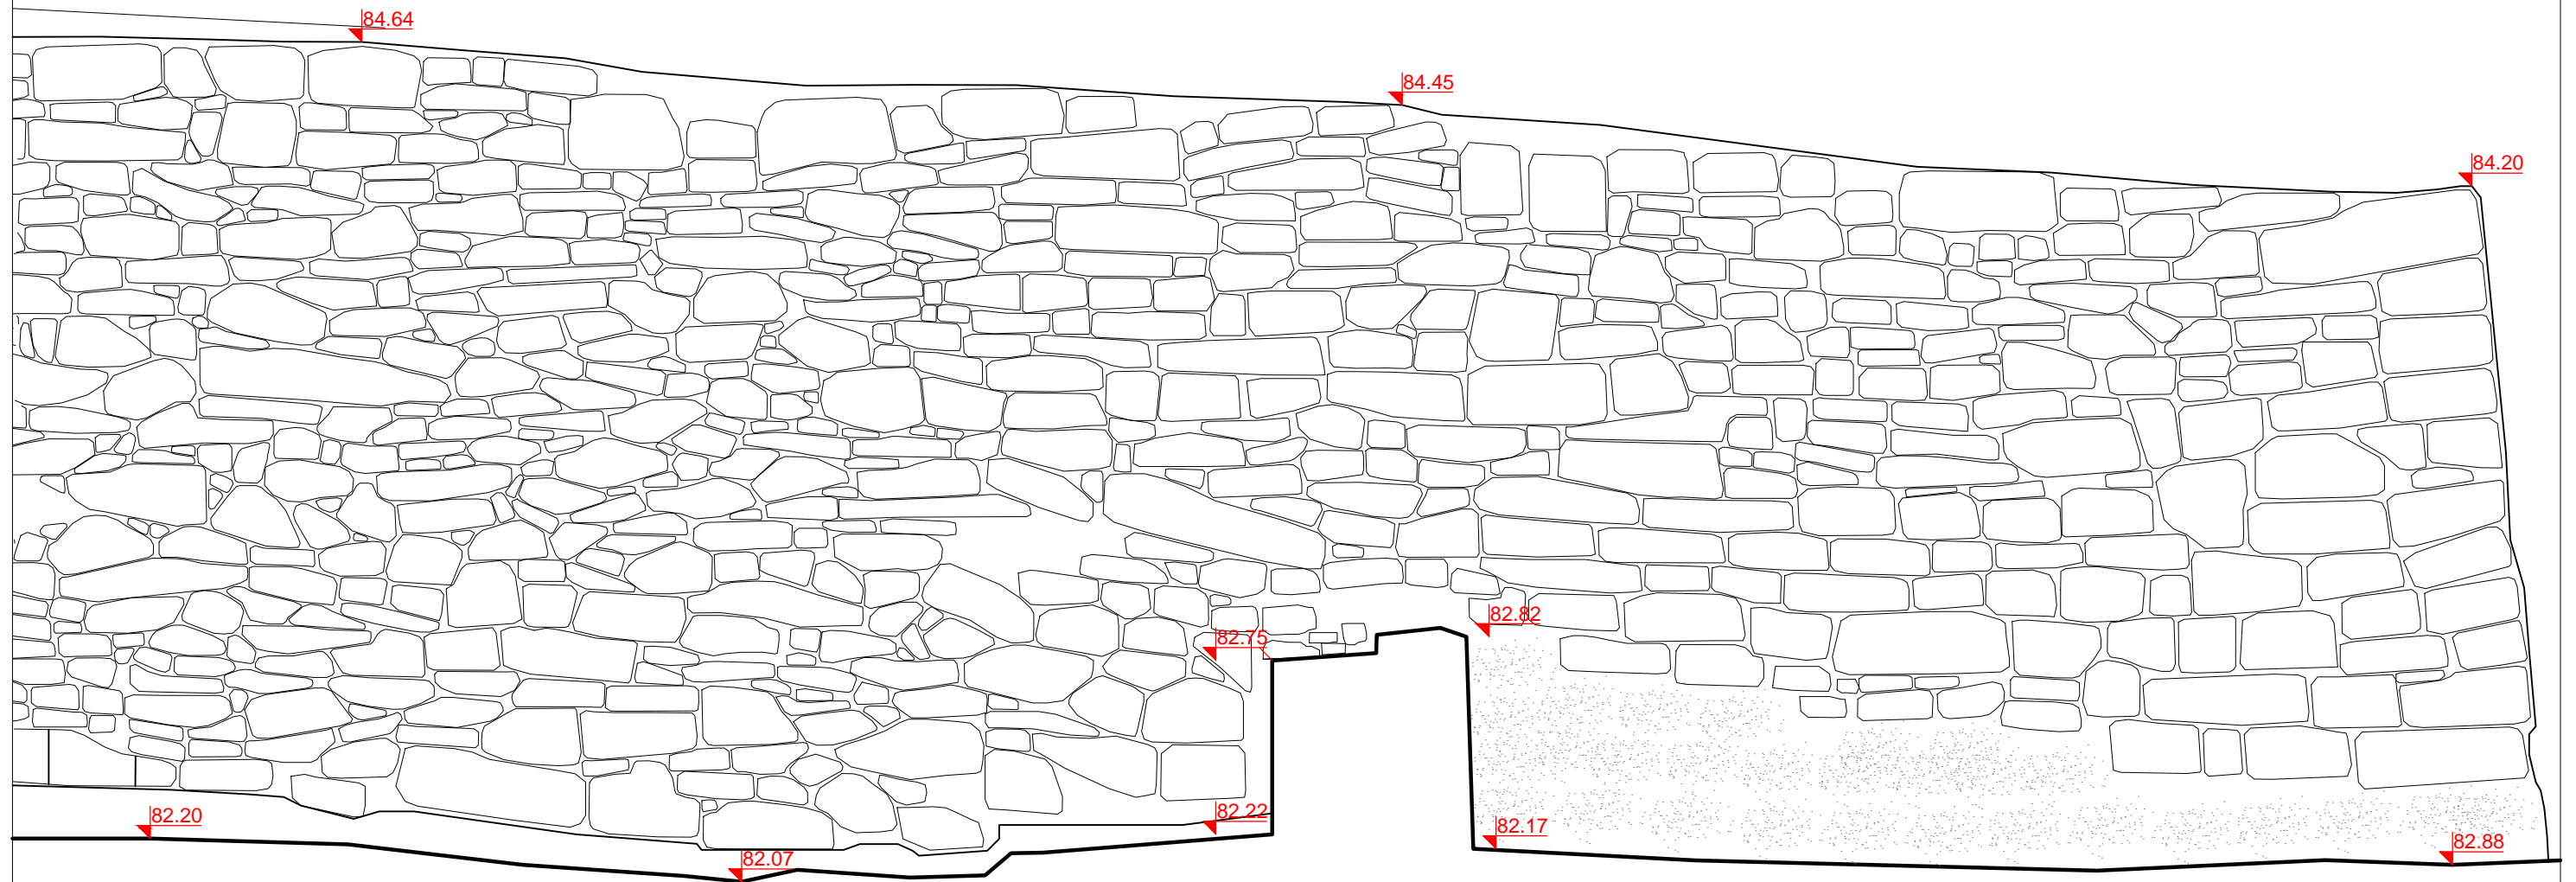

ROZA PROJEKT j.d.o.o.-SPLIT, Harambašićeva 9
OIB 73634331762
tel: 095 490 4900, 095 4904904


SUPERVIZOR: DINKO RADIĆ dr.sc.
ODGOVORNA OSOBA: DARJE JAKAŠA dipl.ing.geod.
T.D. 5-12/18
prosinac, 2018.

UTVRDA "Sv.VLAHO" - KORČULA

sonda 4

TLOCRT


M 1:20

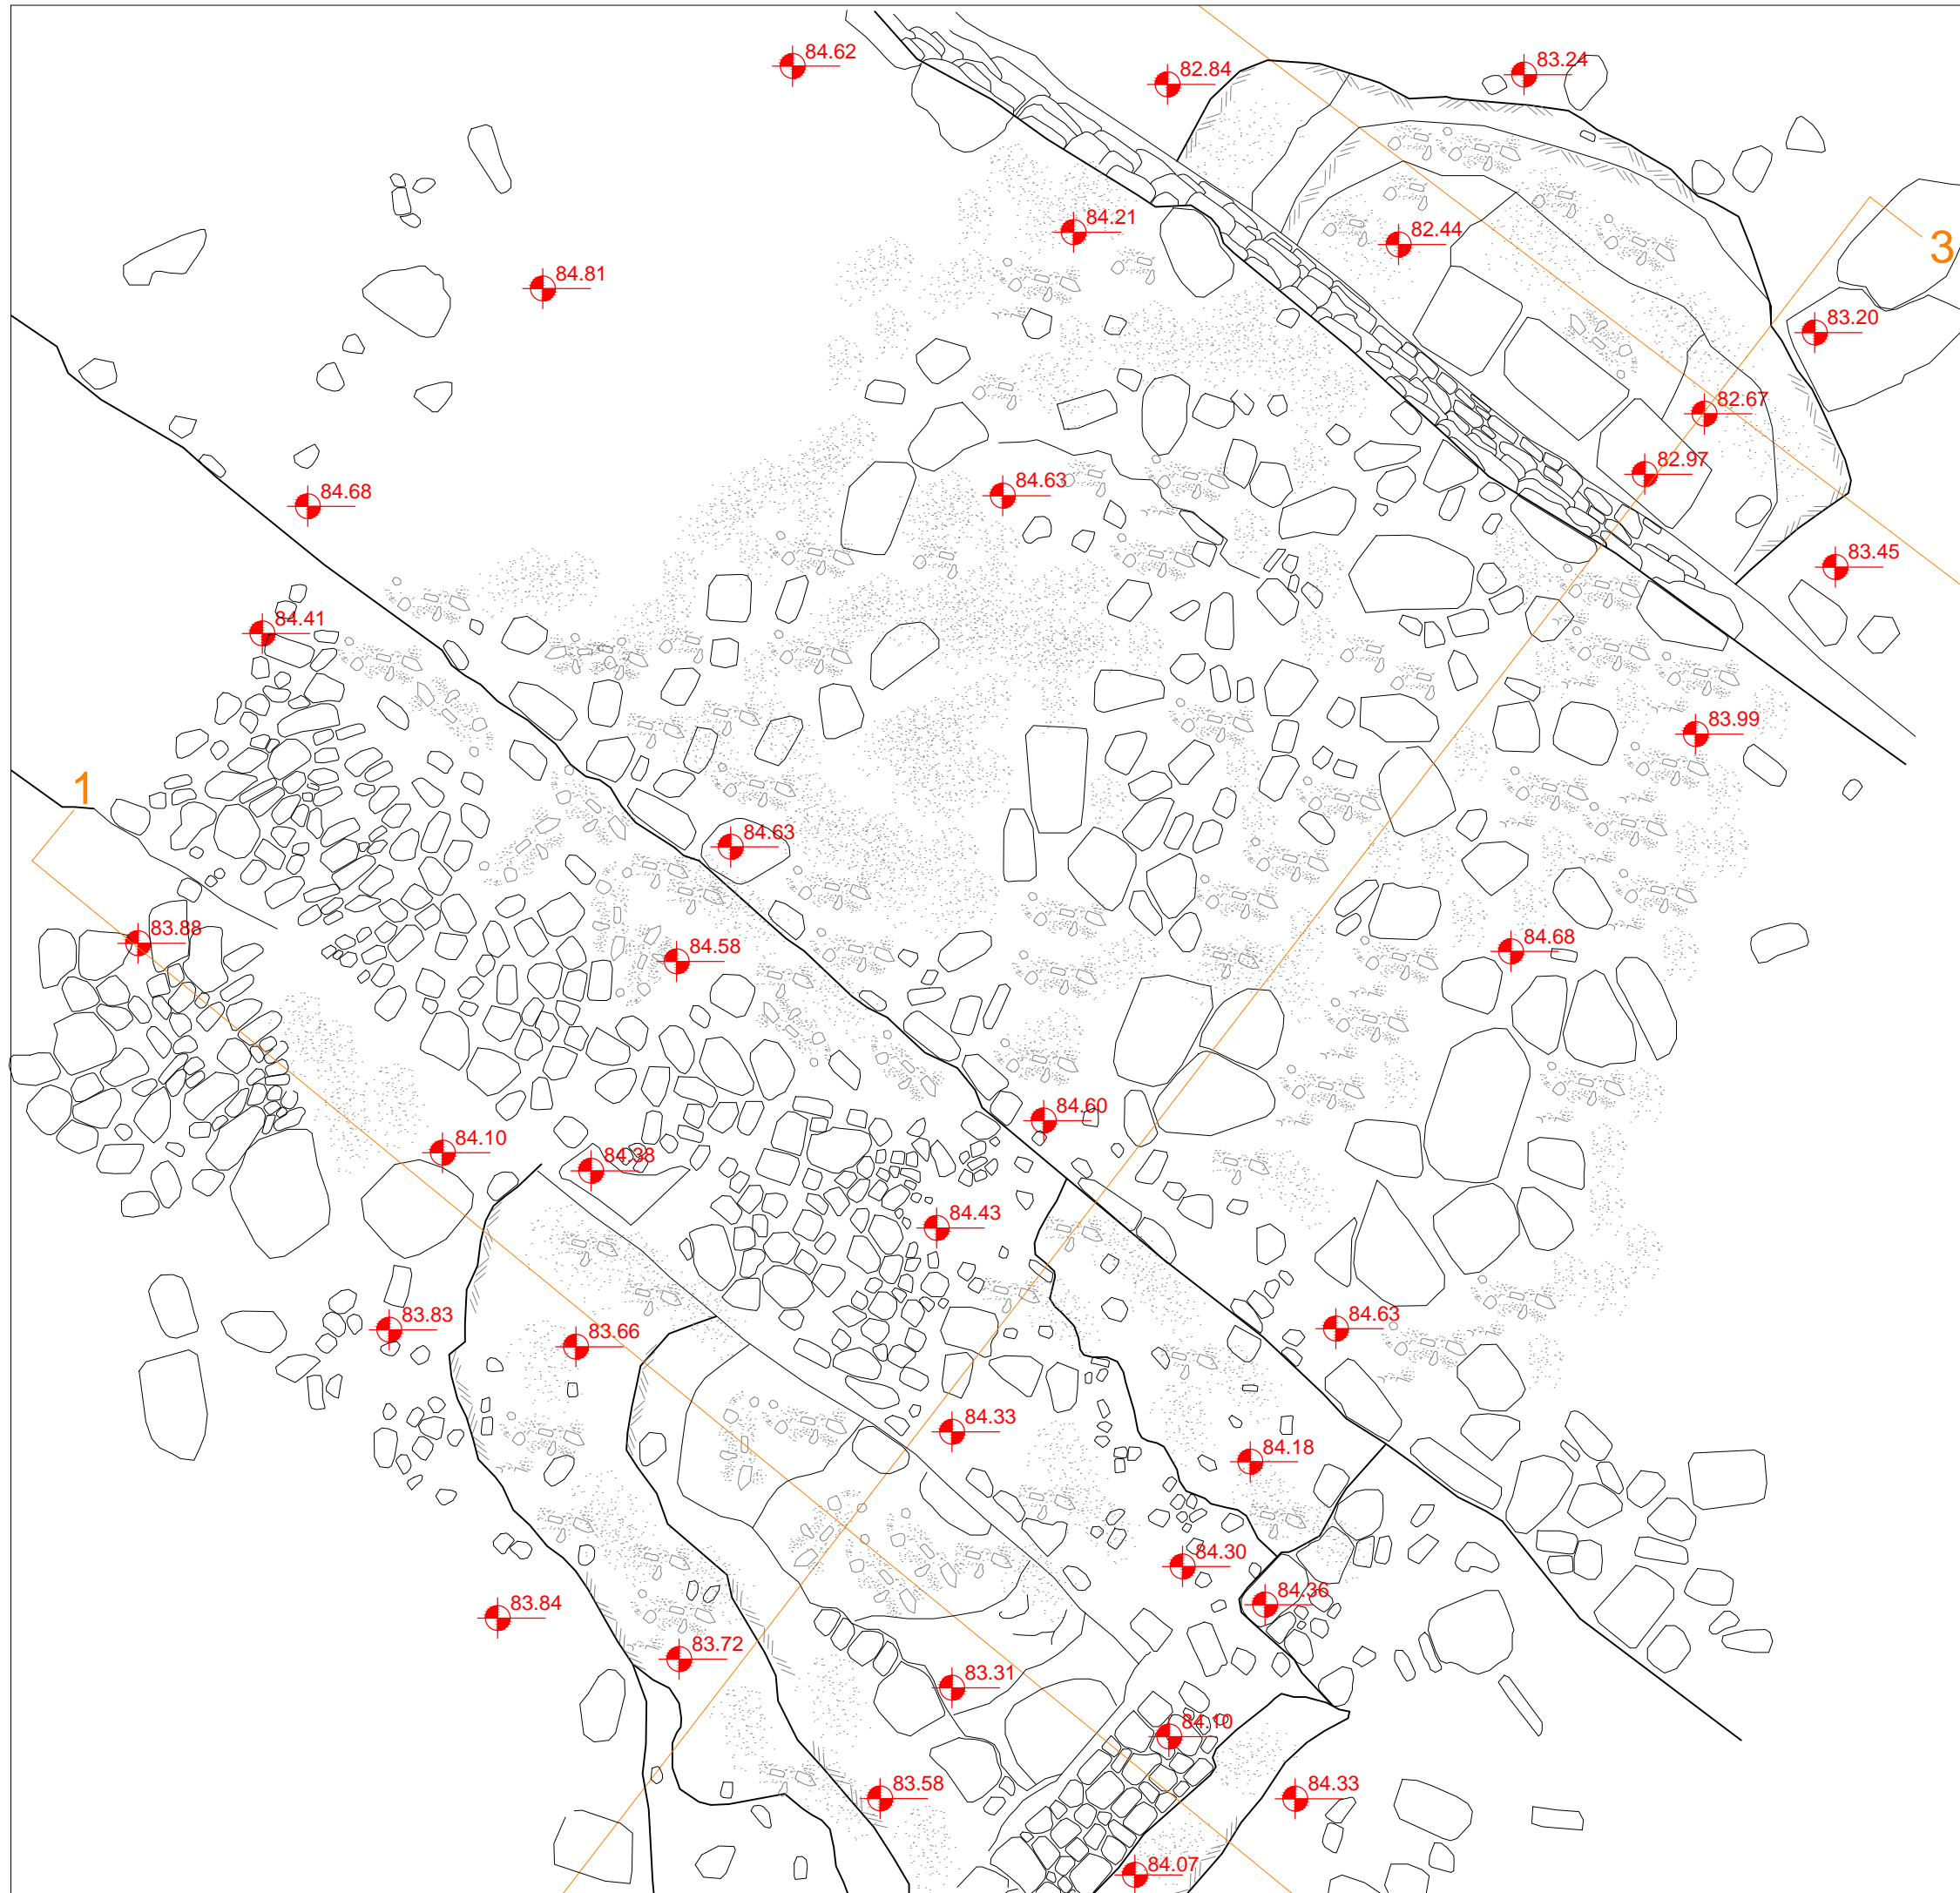


ROZA PROJEKT j.d.o.o.-SPLIT, Harambašićeva 9
OIB 73634331762
tel: 095 490 4900, 095 4904904

SUPERVIZOR: DINKO RADIĆ dr.sc.
ODGOVORNA OSOBA : DARIJE JAKAŠA dipl.ing.geod.
T.D. 5-12/18
prosinac, 2018.


PRESJEK 1-1

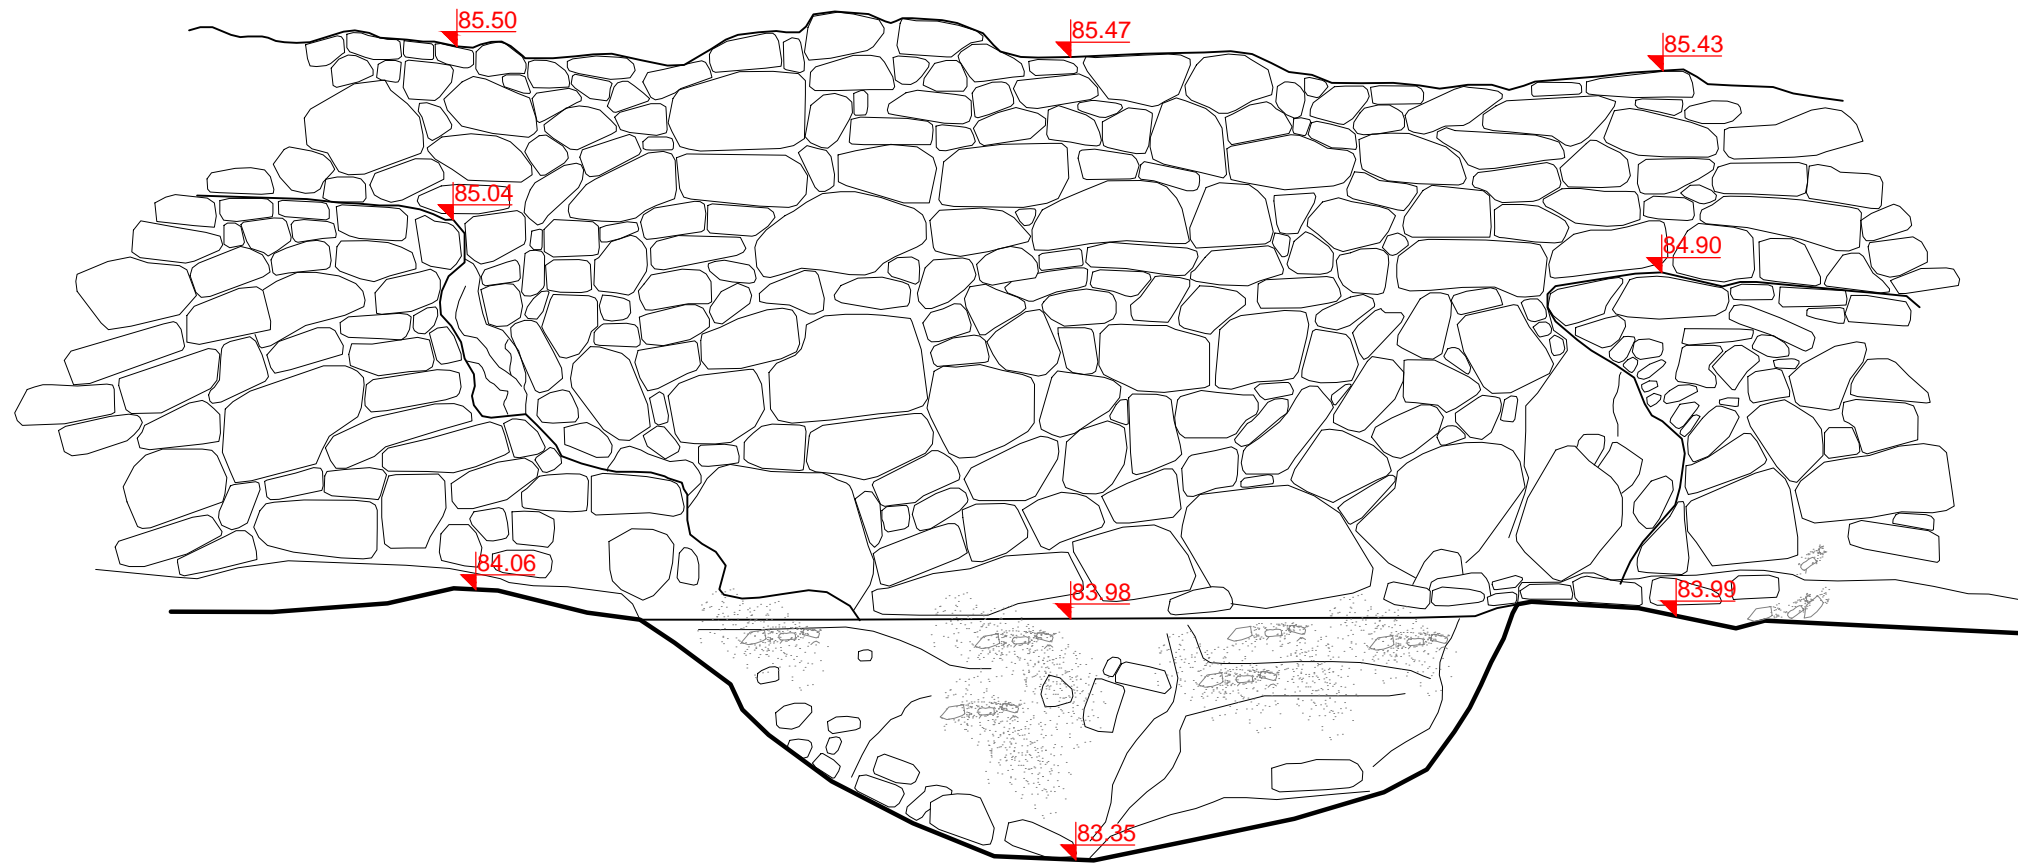

PRESJEK 2-2

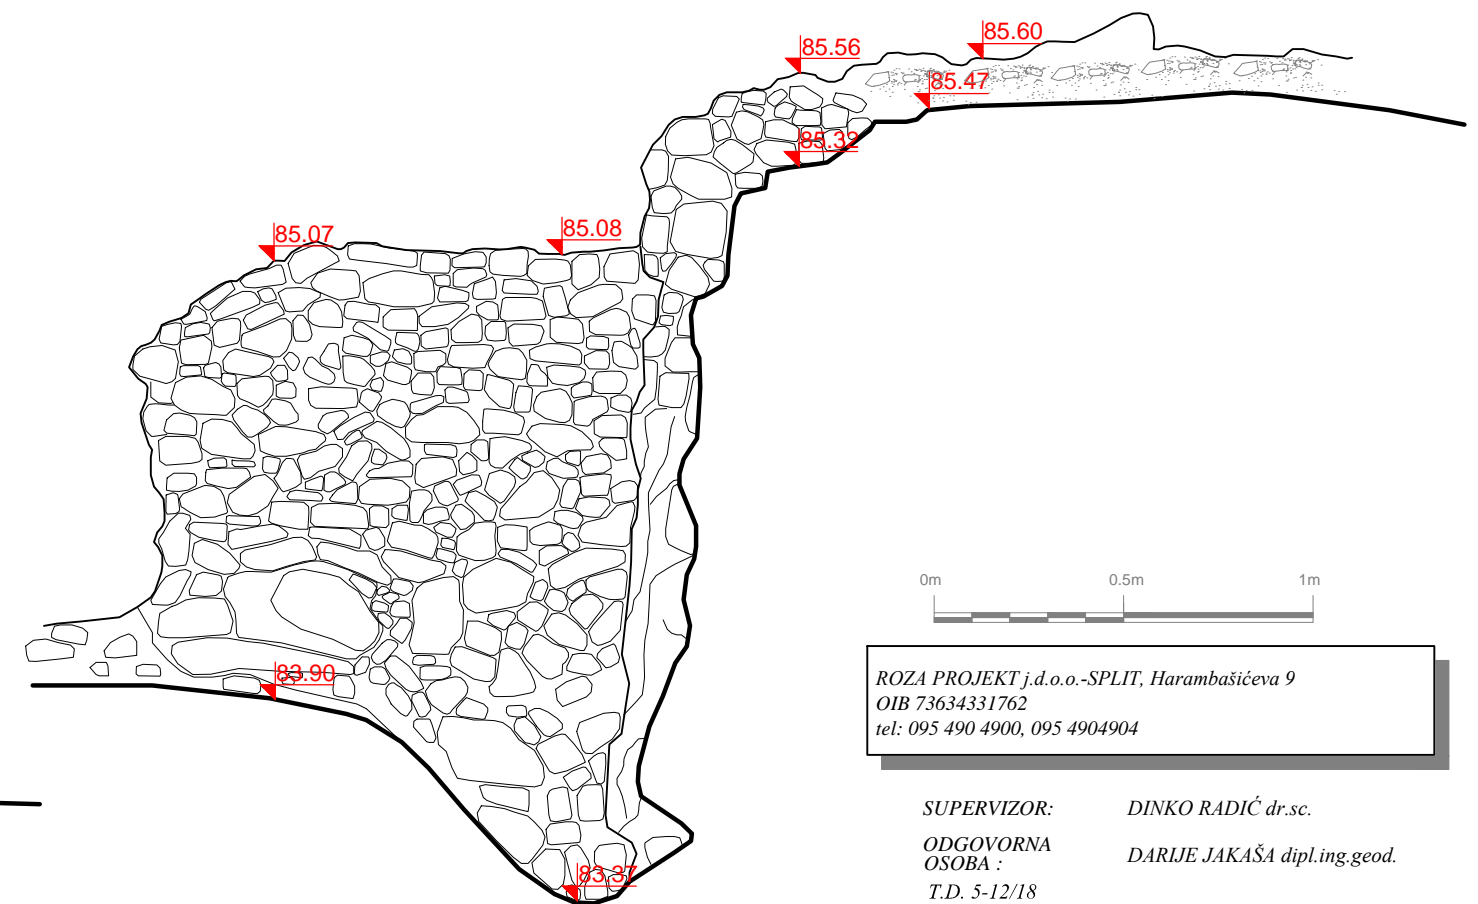

PRESJEK 3-3

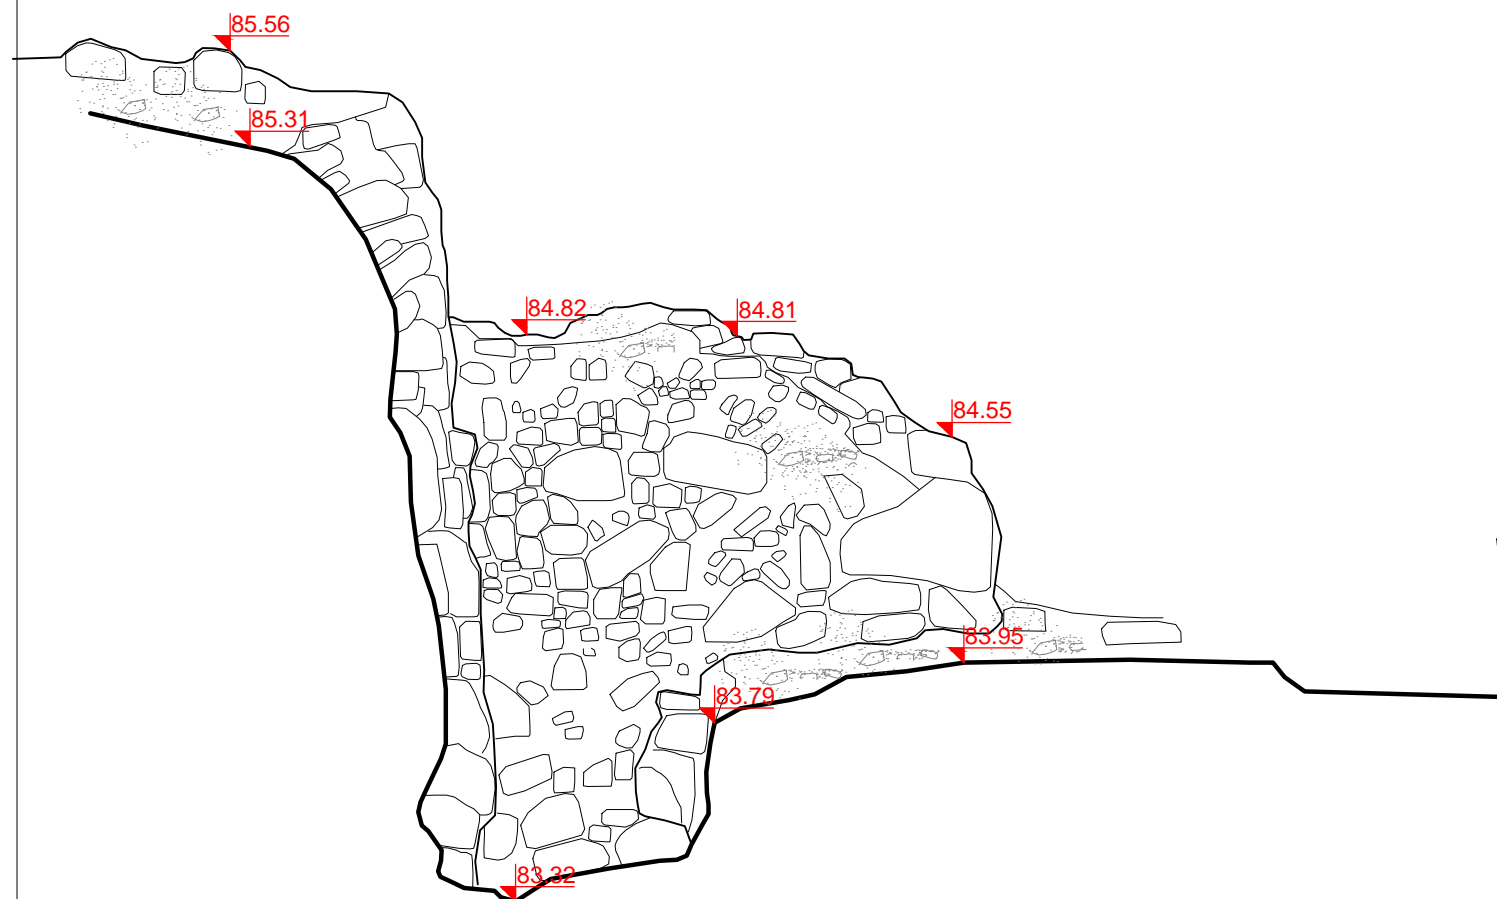

ROZA PROJEKT j.d.o.o.-SPLIT, Harambašićeva 9
OIB 73634331762
tel: 095 490 4900, 095 4904904


SUPERVIZOR: DINKO RADIĆ dr.sc.
ODGOVORNA OSOBA : DARJE JAKAŠA dipl.ing.geod.
T.D. 5-12/18
prosinac, 2018.

UTVRDA "Sv.VLAHO" - KORČULA

sonda 5

TLOCRT

M 1:20

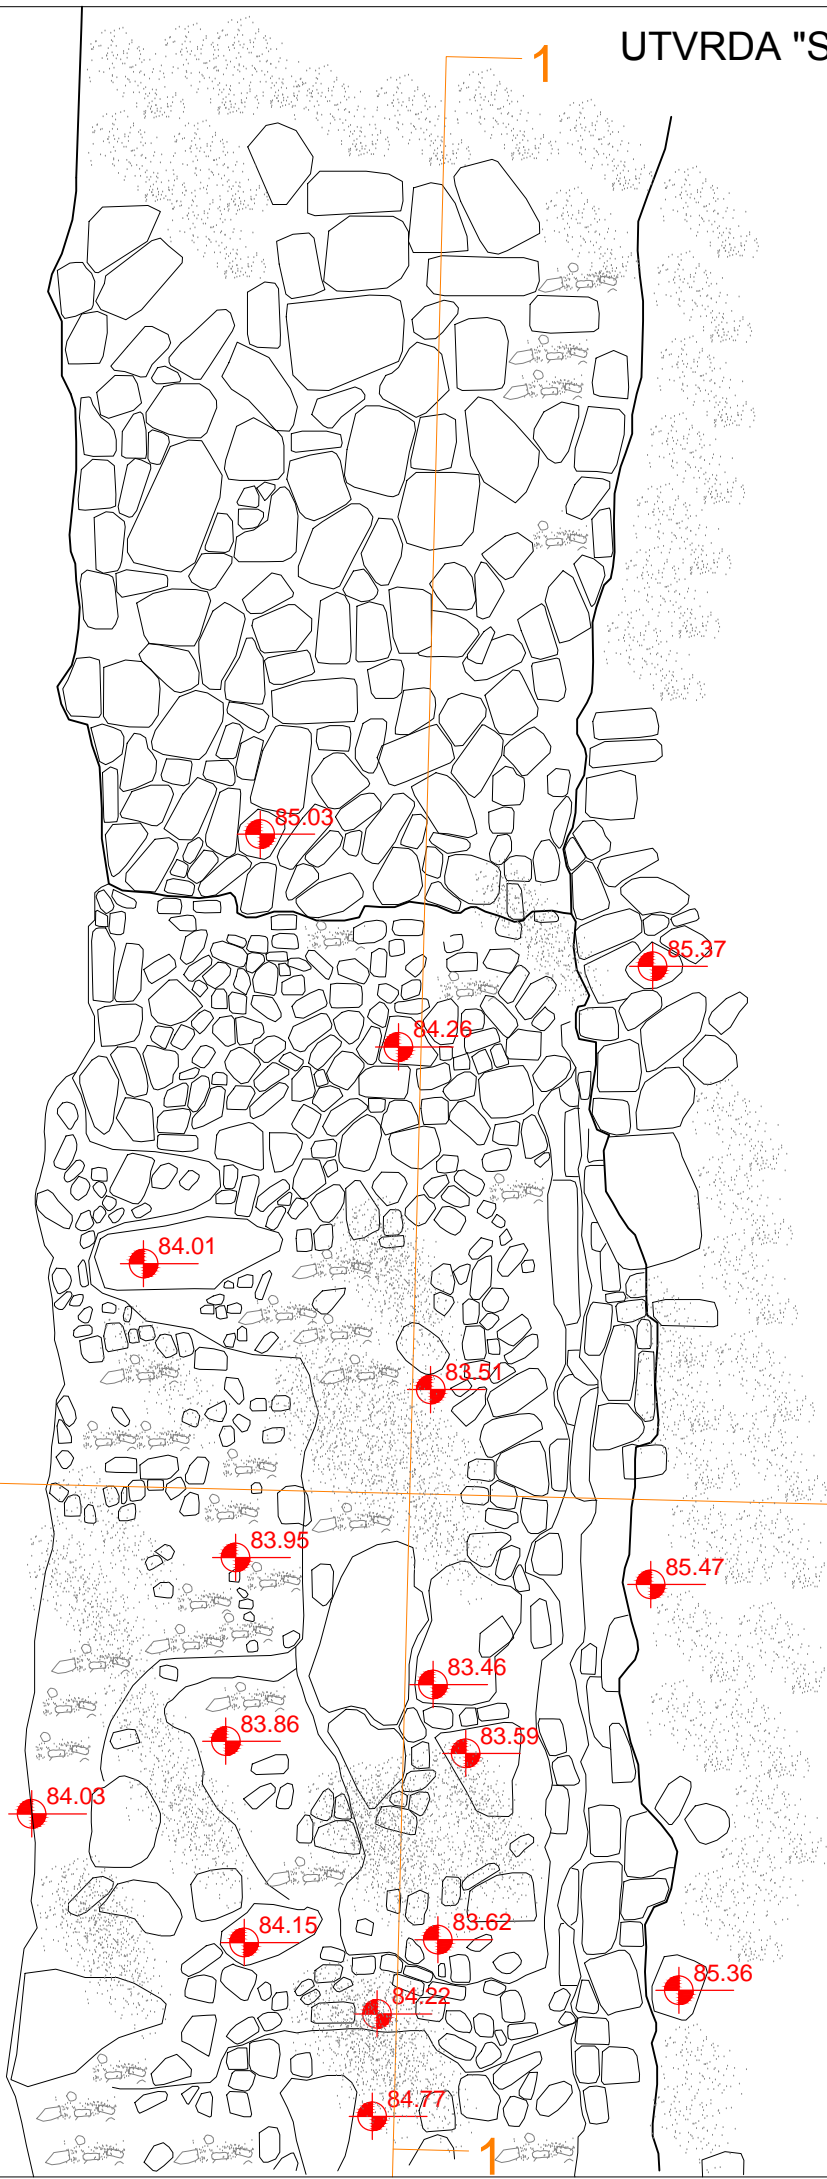

ROZA PROJEKT, d.o.o. - SPLIT, Harambašićeva 9
OIB 73634331762
tel.: 095 490 4900, 095 4904904

SUPERVIZOR: DINKO RADIĆ dr.sc.

ODGOVORNA OSOBA: DARIJE JAKAŠA dipl.ing.geod.


T.D. 5-12/18

prosinac, 2018.



UTVRDA "Sv.VLAHO" - KORČULA

sonda 1
PRESJEK 1 | 2
M 1:20

PRESJEK 1-1

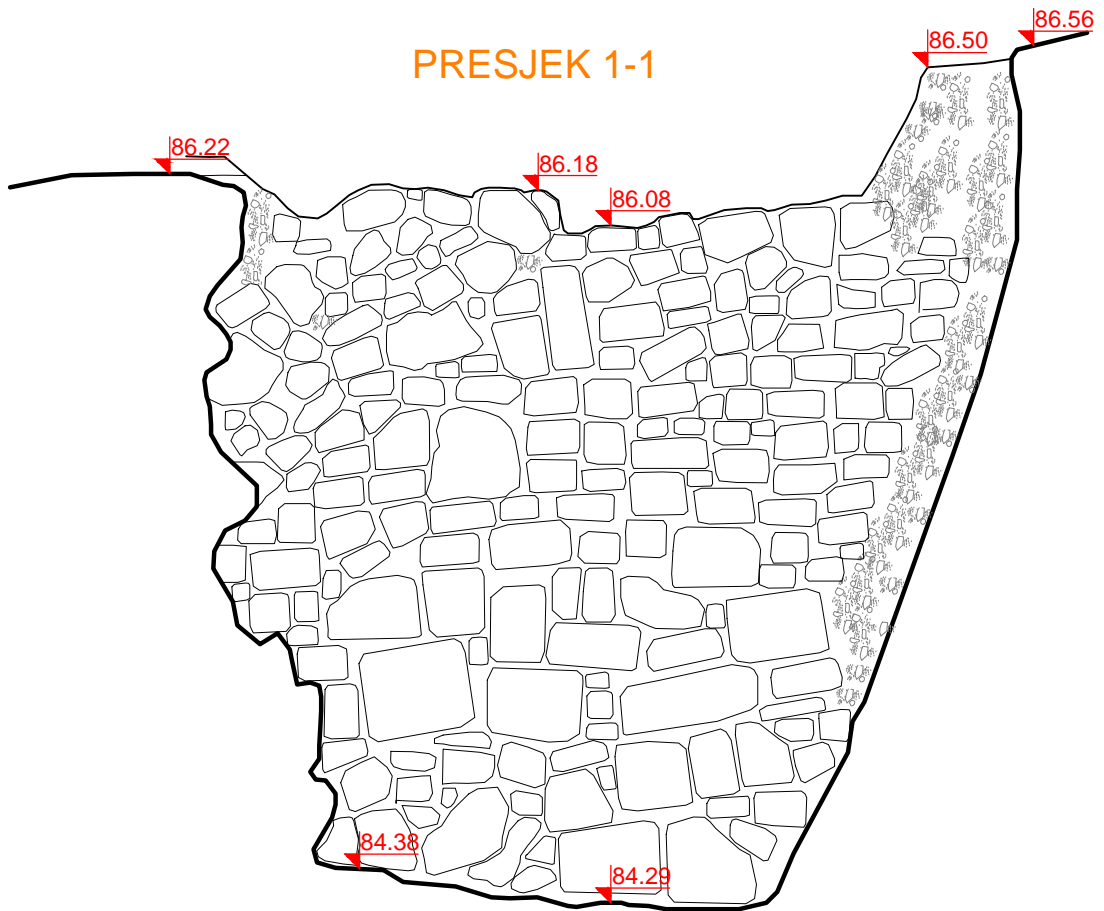


PRESJEK 2-2

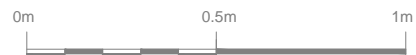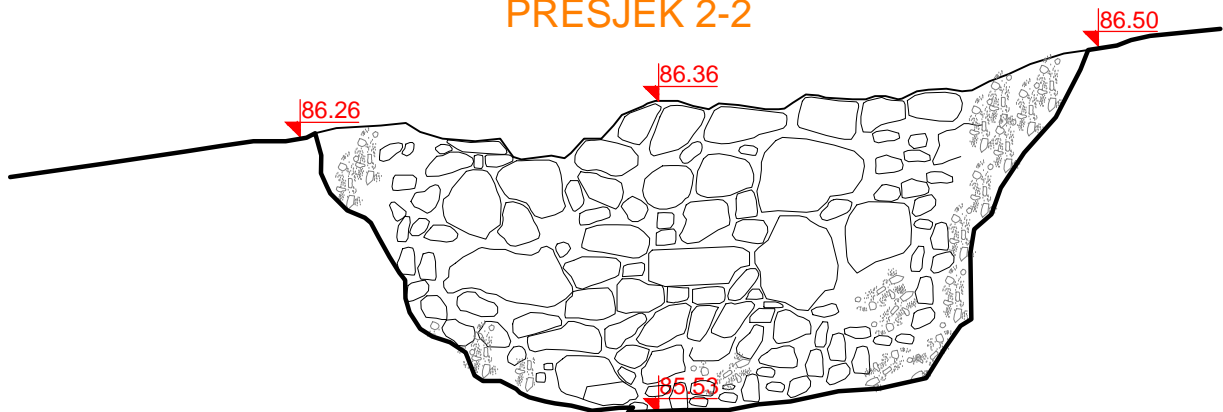

ROZA PROJEKT j.d.o.o.-SPLIT, Harambašićeva 9
OIB 73634331762
tel: 095 490 4900, 095 4904904

SUPERVIZOR: DINKO RADIĆ dr.sc.
ODGOVORNA OSOBA : DARIJE JAKAŠA dipl.ing.geod.
T.D. 5-12/18
prosinac, 2018.

PRESJEK 3-3

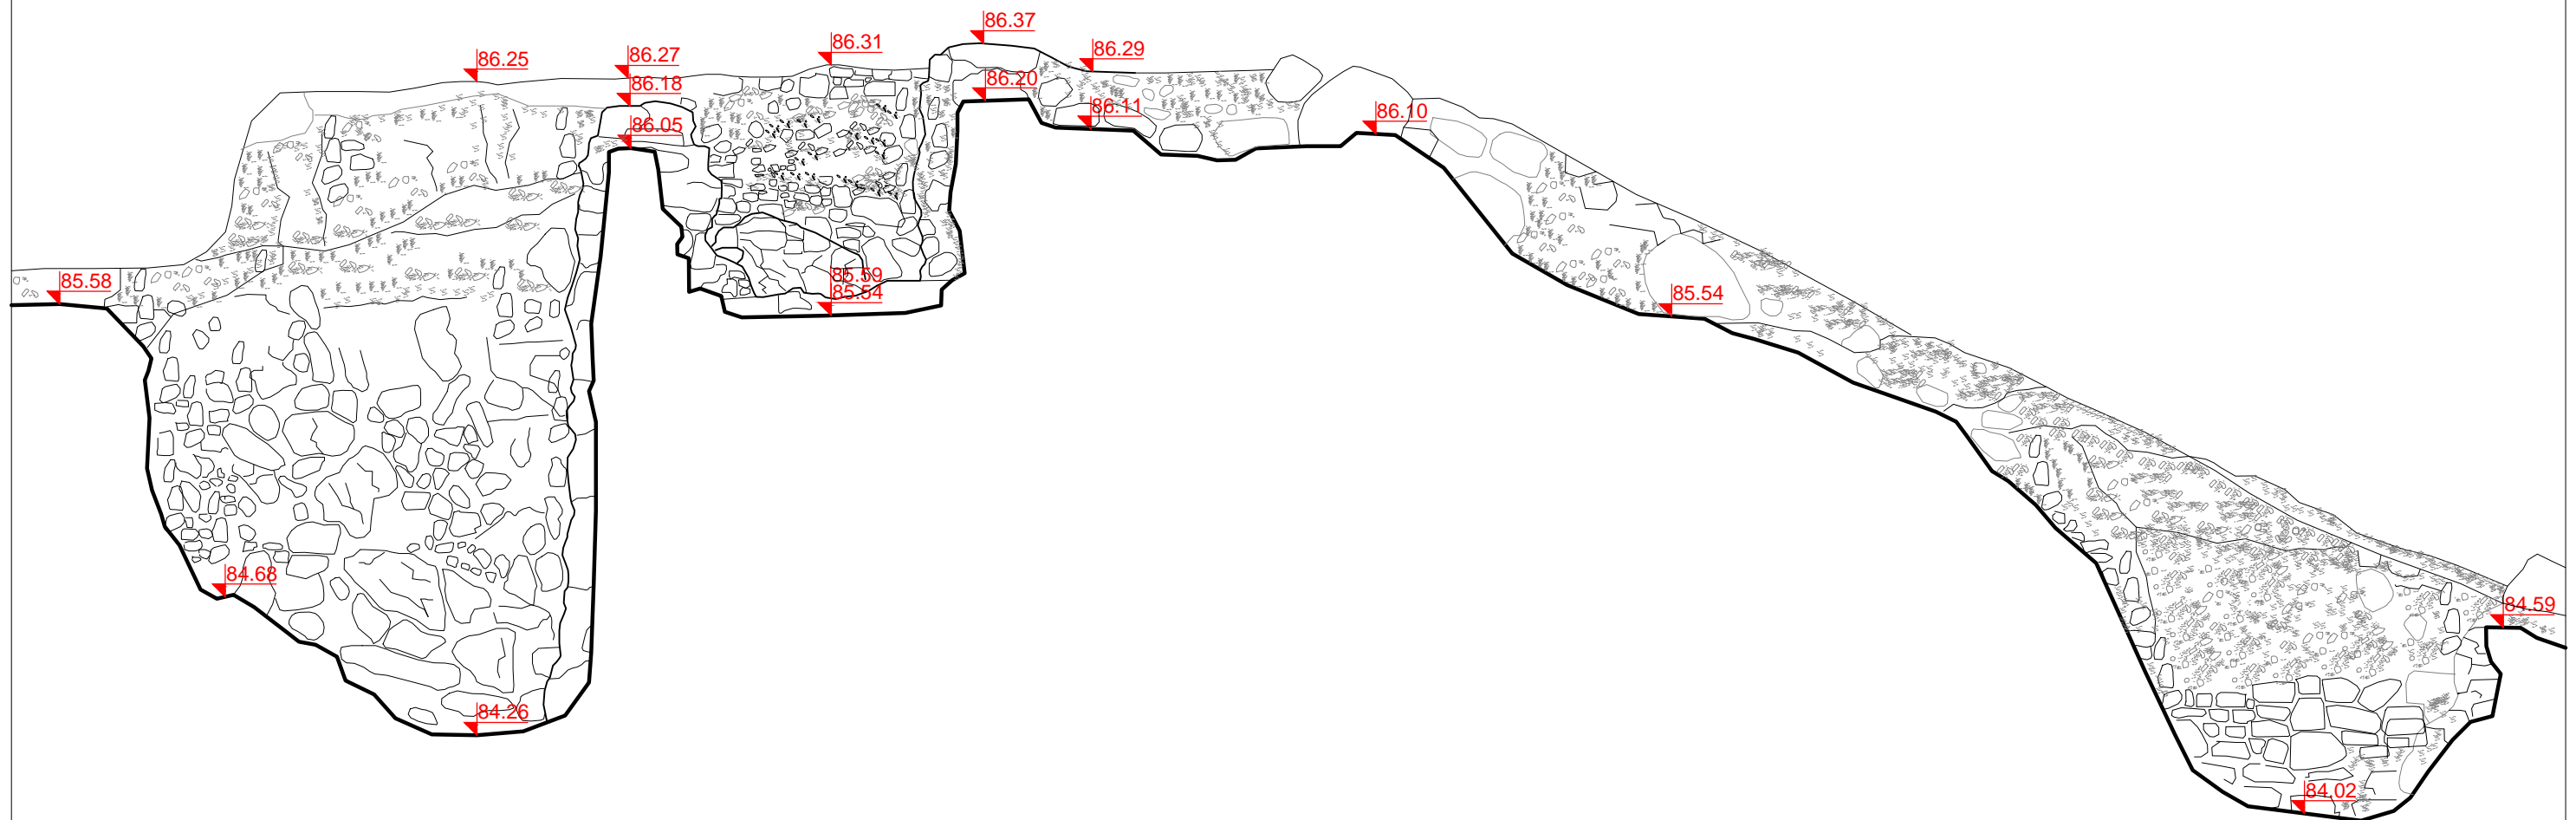


ROZA PROJEKT j.d.o.o.-SPLIT, Harambašićeva 9
OIB 73634331762
tel: 095 490 4900, 095 4904904

SUPERVIZOR: DINKO RADIĆ dr.sc.
ODGOVORNA OSOBA: DARIJE JAKAŠA dipl.ing.geod.
T.D. 5-12/18
prosinac, 2018.

UTVRDA "Sv.VLAHO" - KORČULA

sonda 1

TLOCRT
M 1:20

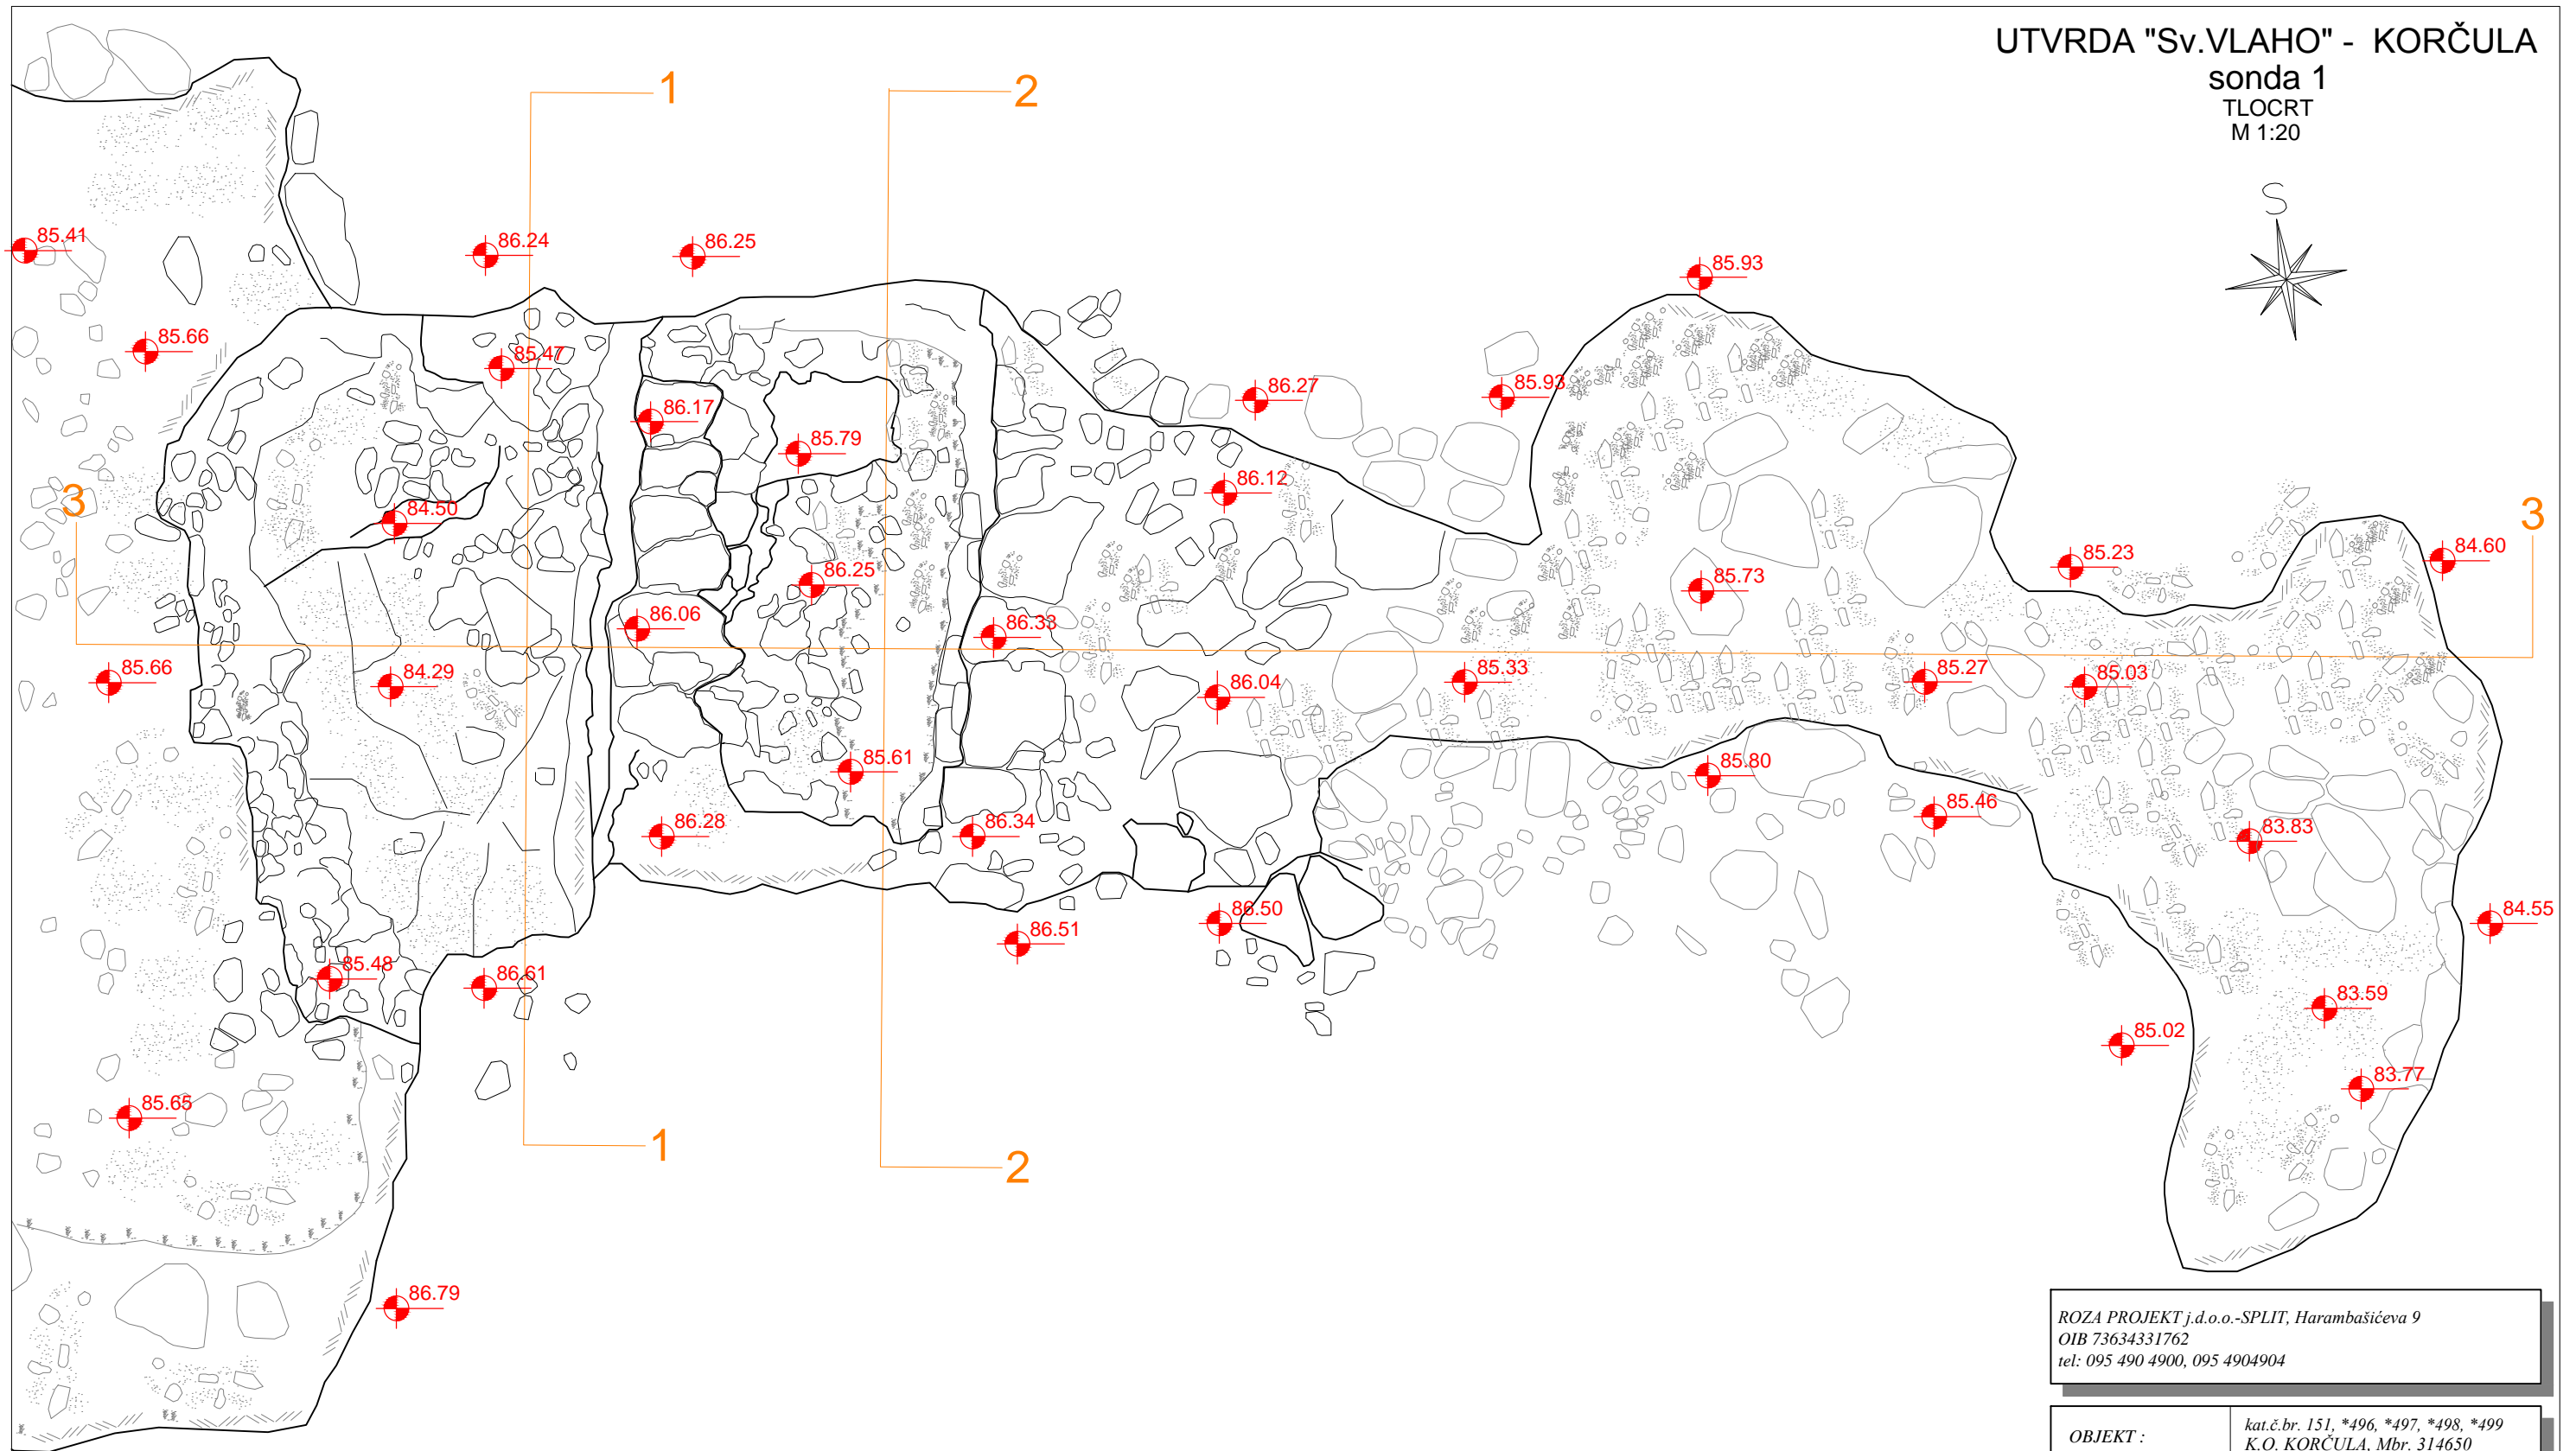

ROZA PROJEKT j.d.o.o.-SPLIT, Harambašićeva 9
OIB 73634331762
tel: 095 490 4900, 095 4904904

OBJEKT :	kat.č.br. 151, *496, *497, *498, *499 K.O. KORČULA, Mbr. 314650
MJESTO :	KORČULA
INVESTITOR :	GRAD KORČULA
SUPERVIZOR:	DINKO RADIĆ dr.sc.
FAZA :	ARHITEKTONSKI SNIMAK SA ARHEOLOŠKOM SONDOM 1
SADRŽAJ :	NACRT STVARNOG STANJA, M 1:20
SNIMILI :	ANTE TALIJANČIĆ, geod.teh. MARJA MARKIĆ, geod.teh.
ODGOVORNA OSOBA :	DARIJE JAKAŠA dipl.ing.geod.
T.D. 5-12/18	
prosinac, 2018.	

