
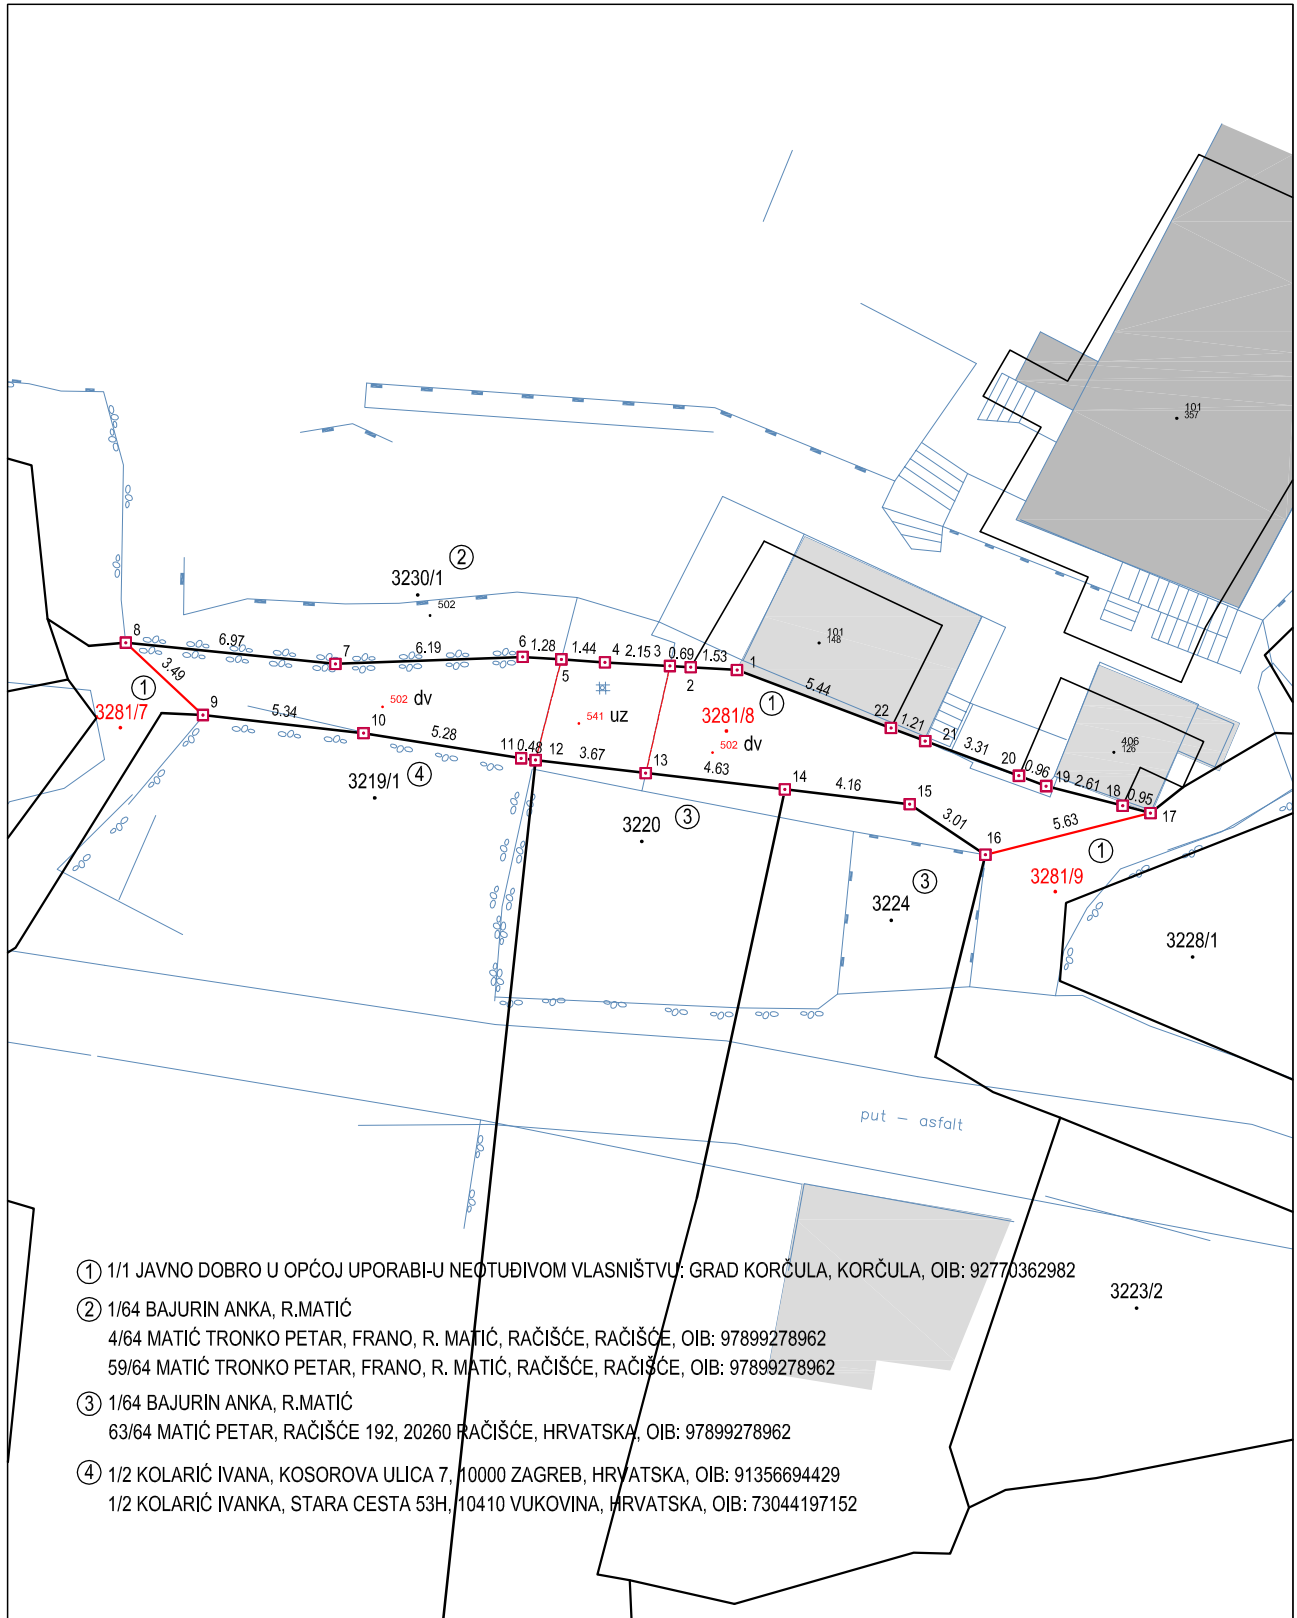


SKICA IZMJERE

Mjerilo 1:250

Katastarska općina: RAČIŠĆE (Mbr. 314722)

Detaljni list: 3

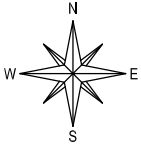

- ① 1/1 JAVNO DOBRO U OPĆOJ UPORABI-U NEOTUĐIVOM VLASNIŠTVU; GRAD KORČULA, KORČULA, OIB: 92770362982
- ② 1/64 BAJURIN ANKA, R.MATIĆ
4/64 MATIĆ TRONKO PETAR, FRANO, R. MATIĆ, RAČIŠĆE, RAČIŠĆE, OIB: 97899278962
59/64 MATIĆ TRONKO PETAR, FRANO, R. MATIĆ, RAČIŠĆE, RAČIŠĆE, OIB: 97899278962
- ③ 1/64 BAJURIN ANKA, R.MATIĆ
63/64 MATIĆ PETAR, RAČIŠĆE 192, 20260 RAČIŠĆE, HRVATSKA, OIB: 97899278962
- ④ 1/2 KOLARIĆ IVANA, KOSOROVA ULICA 7, 10000 ZAGREB, HRVATSKA, OIB: 91356694429
1/2 KOLARIĆ IVANKA, STARA CESTA 53H, 10410 VUKOVINA, HRVATSKA, OIB: 73044197152