




JUŽNI GRADSKI ZID U KORČULI  
OBUHVAT KONZERVATORSKOG ELABORATA  
M 1:500

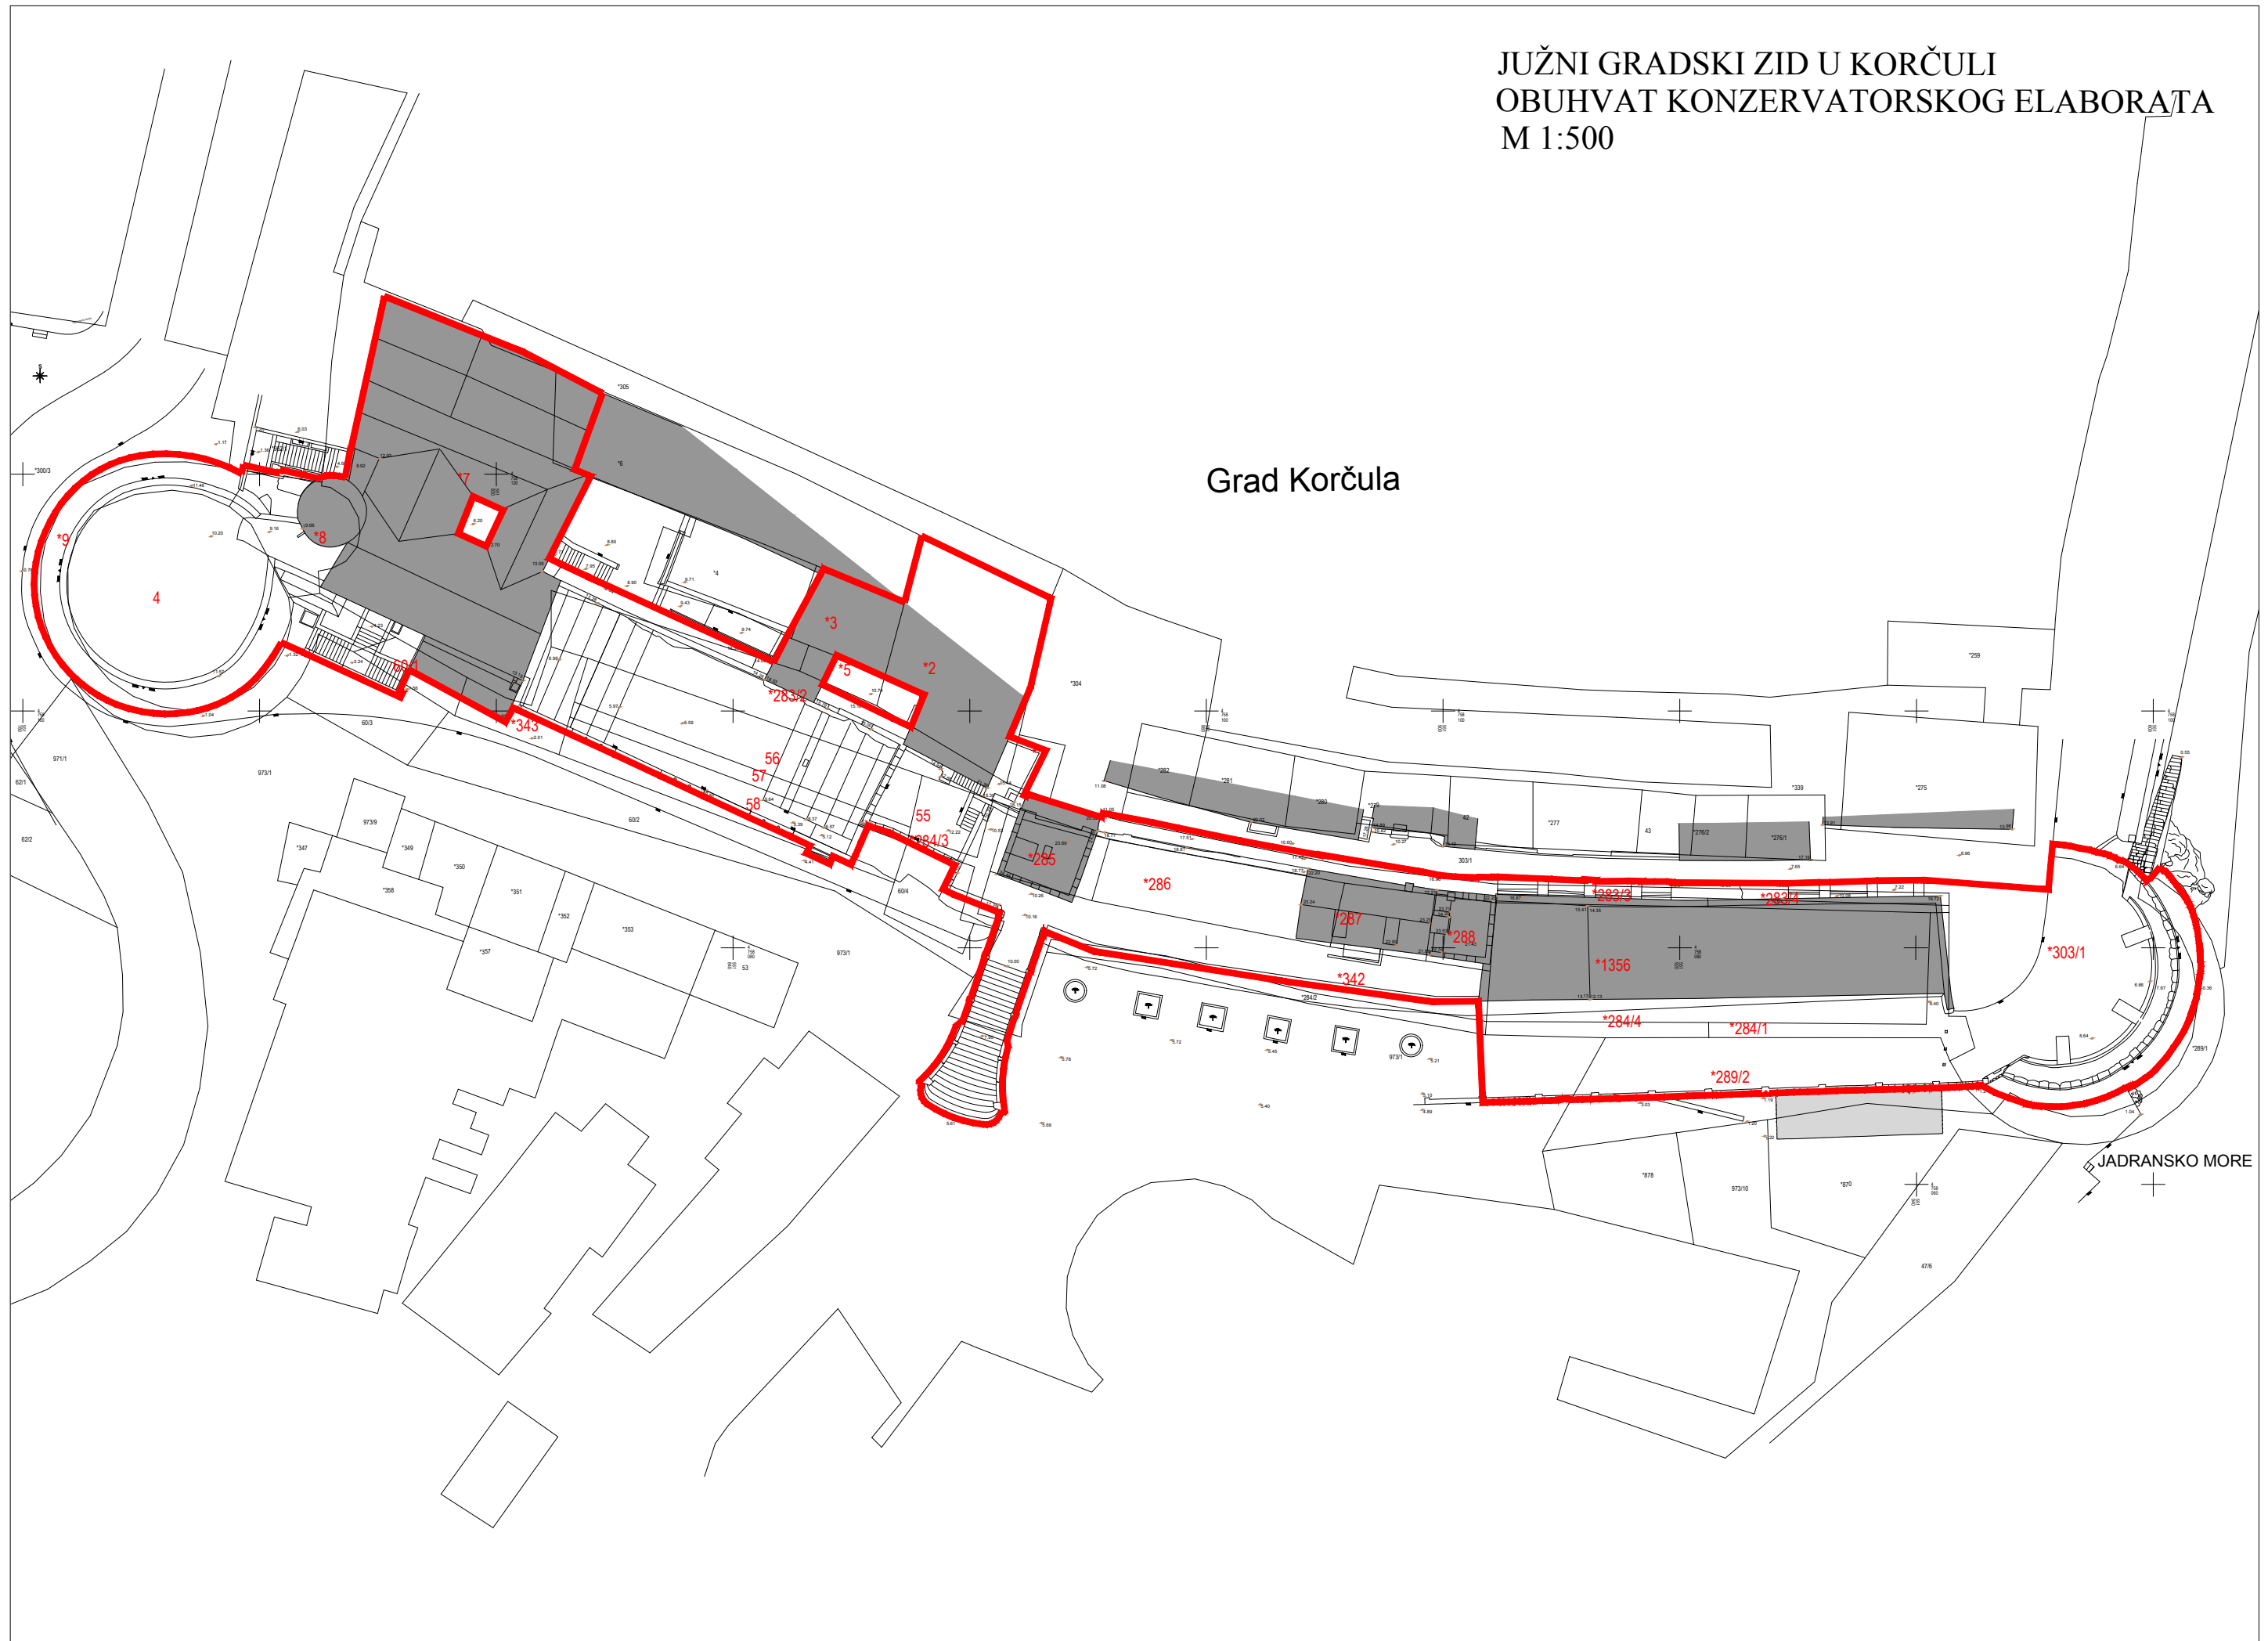


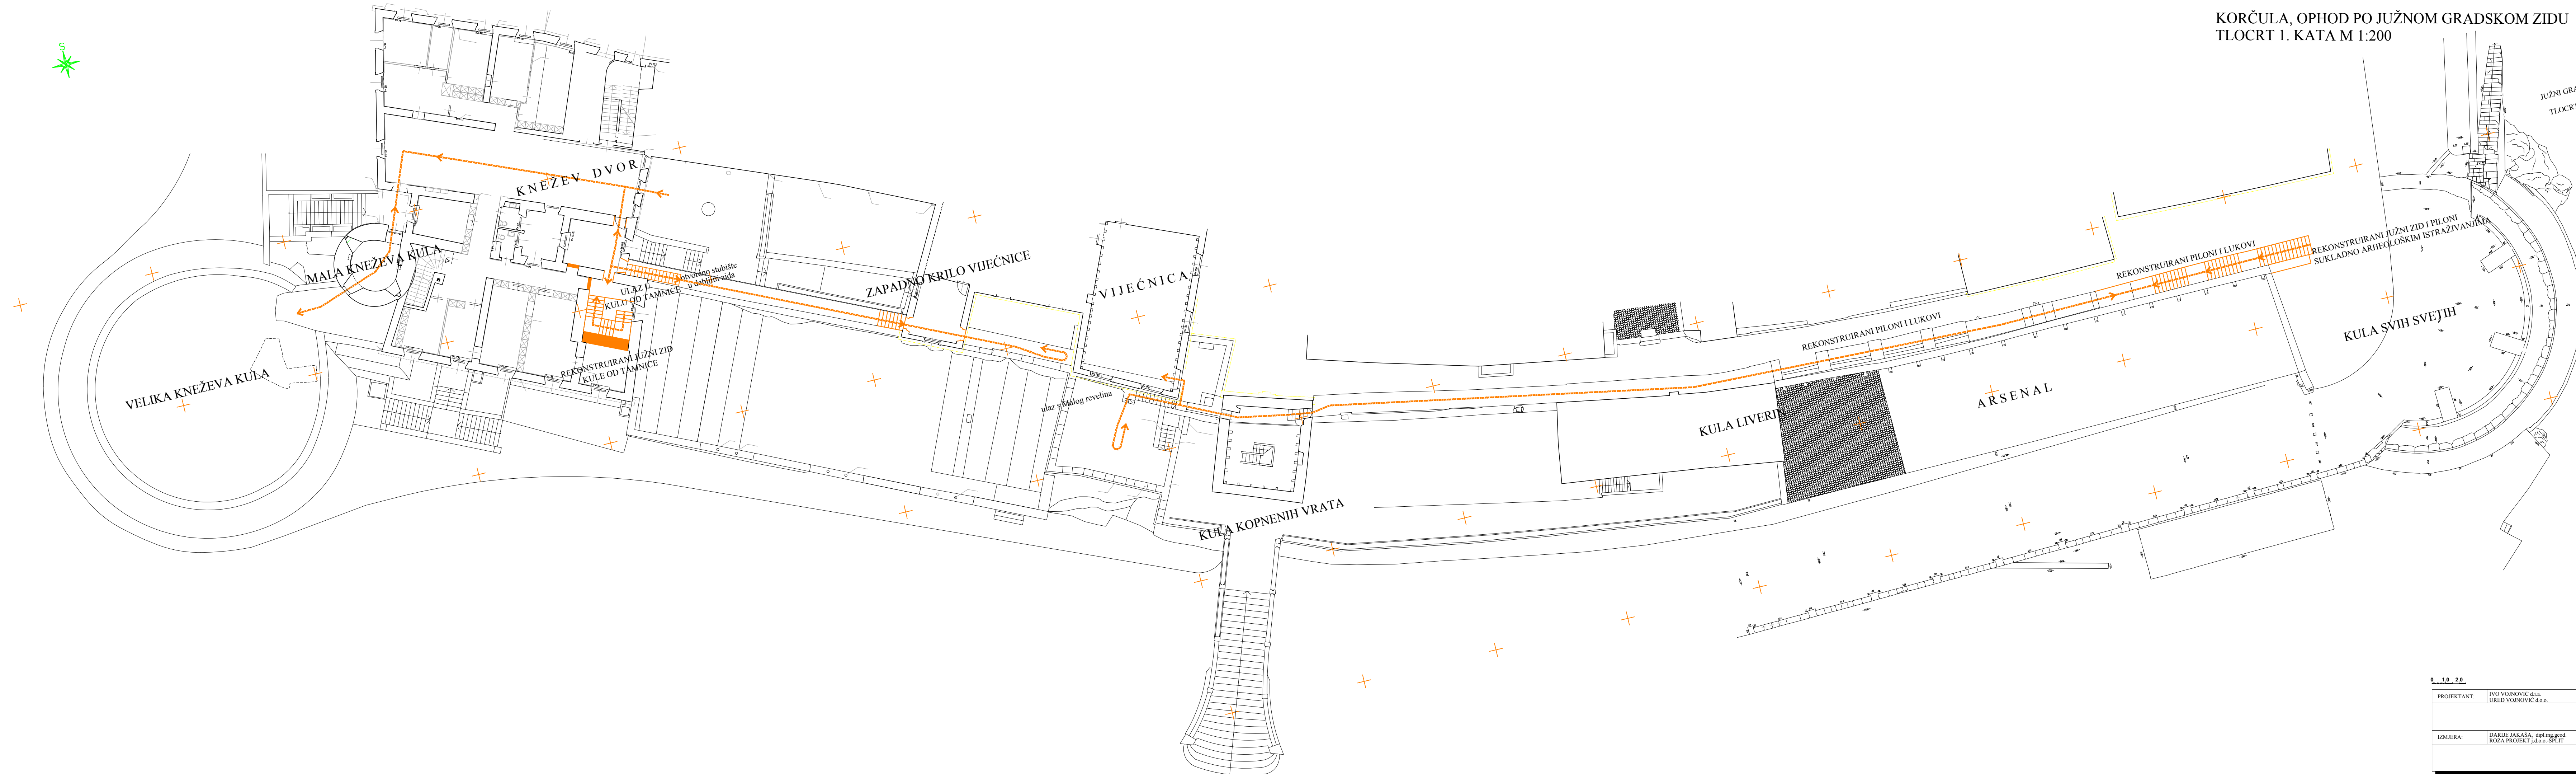

PROJEKTANT:	IVO VOJNOVIĆ d.i.a. URED VOJNOVIĆ d.o.o.
IZMJERA:	DARUJE JAKAŠA, dipl.ing.geod. ROZA PROJEKT d.o.o.-SPLIT

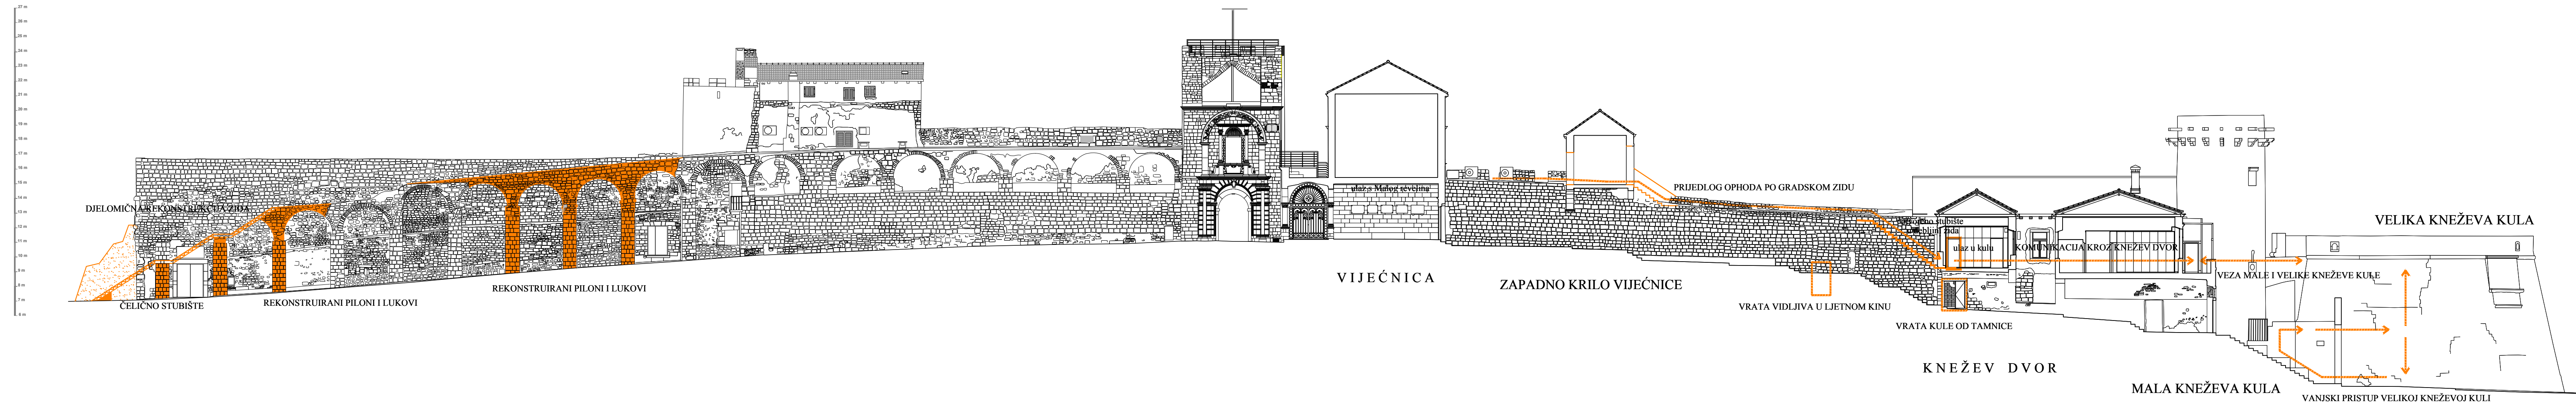


PROJEKTANT:	IVO VOJNOVIĆ d.i.a. UREĐ VOJNOVIĆ d.o.o.
IZMJERA:	DARJE JAKAŠA, dipl.ing.geod. ROZA PROJEKT j.d.o.o.-SPLIT

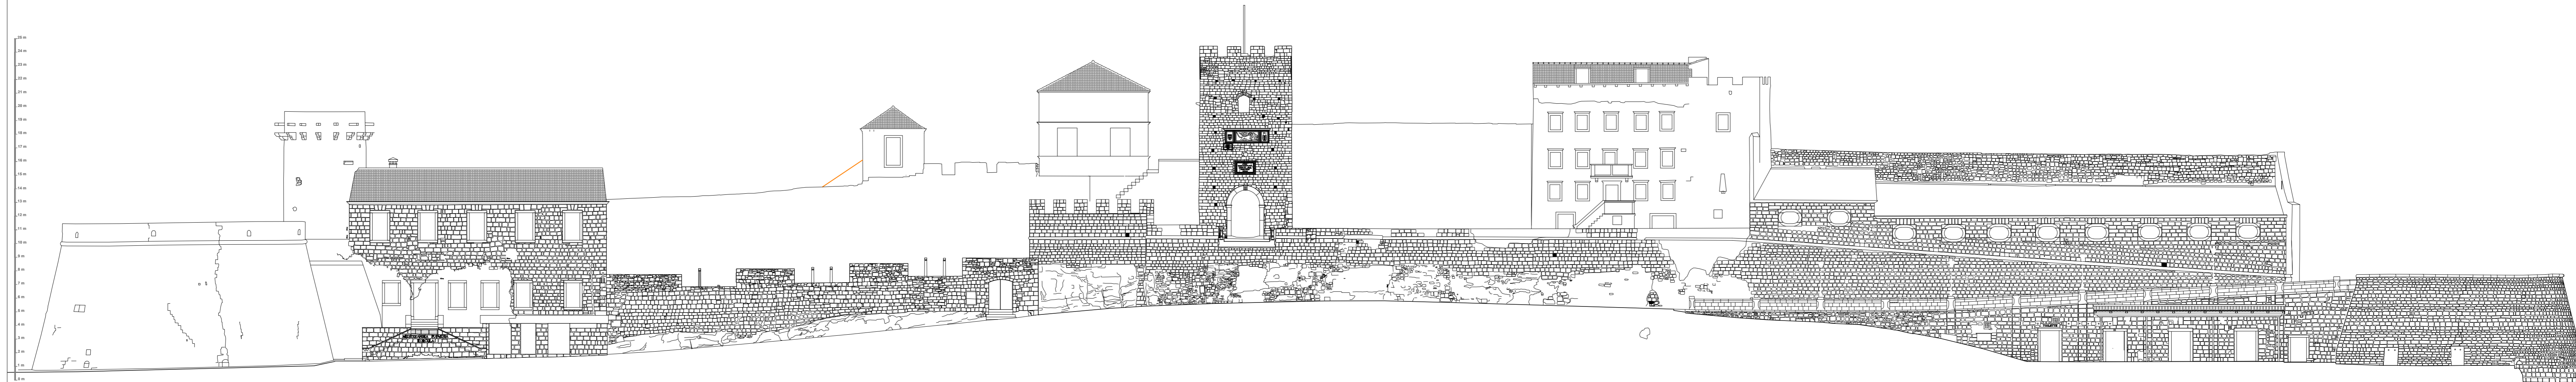

0 10 20

PROJEKTANT:	IVO VOJNOVIĆ d.i.a. UREĐ VOJNOVIĆ d.o.o.
IZMERA:	DARIJE JAKAŠA, dipl.ing.geod. ROZA PROJEKT d.o.o. SPLIT

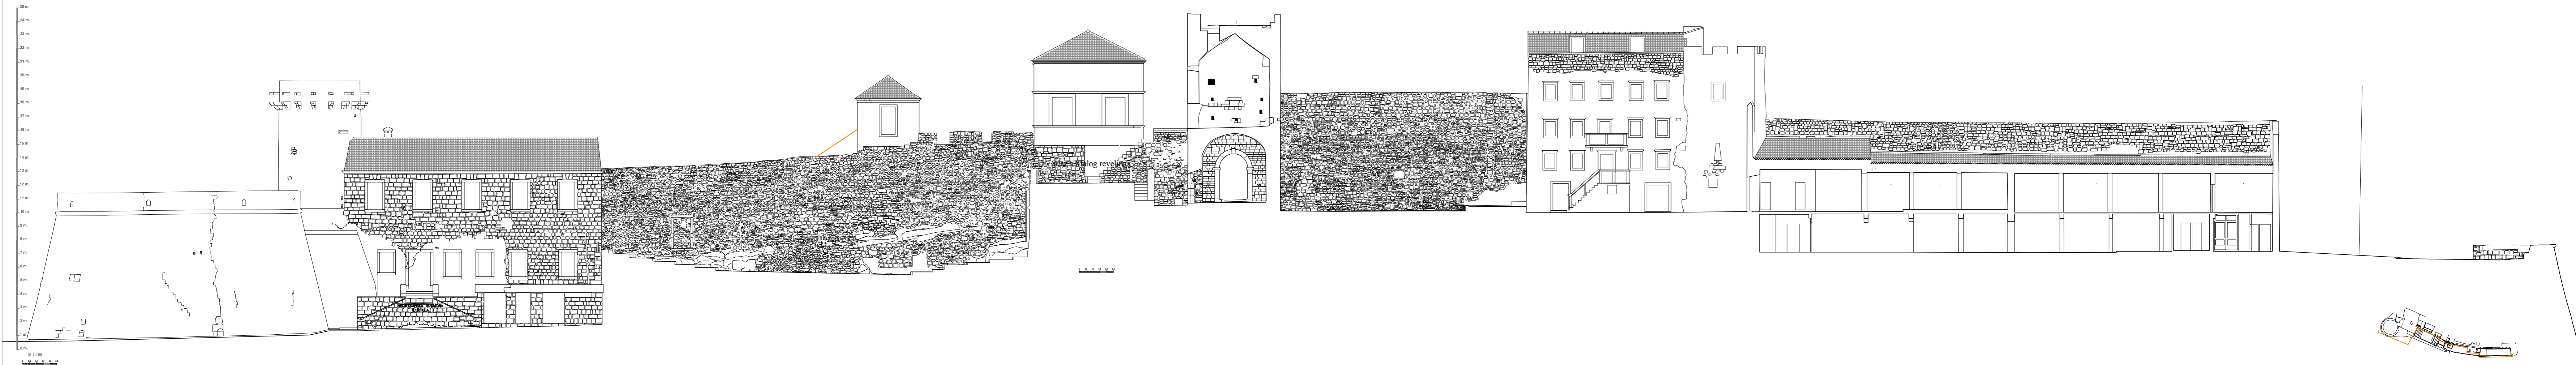

0 10 20

PROJEKTANT: IVO VOJNOVIĆ d.i.a.  
UREĐ VOJNOVIĆ d.o.o.

IZMJERA: DARIJE JAKAŠA, dipl.ing.geod.  
ROZA PROJEKT d.o.o. SPLIT